


0 10 20 30m

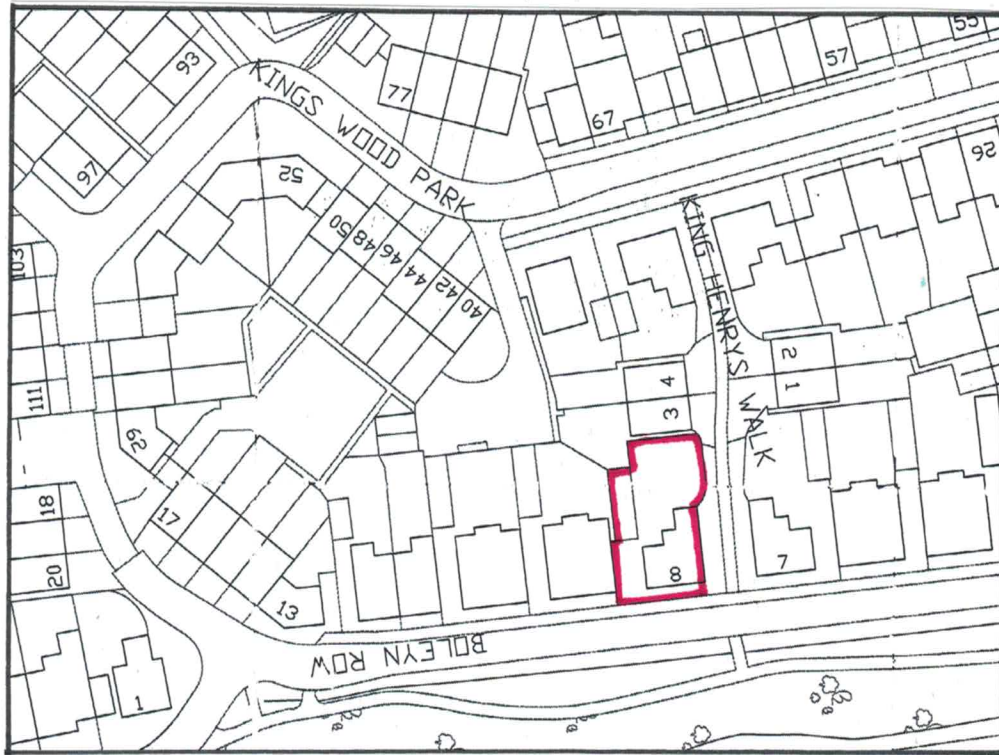

Scale 1:1250 @ A4

N



Drawing Title: **LOCATION PLAN**

Site Address: **8 Boleyn Row, Epping, CM16 6FF**

Scale: **1:1250 [A4]**

Date: **Jan 2021**

Dwg. No: **20-8BR-03**

Revision -

M J C
architecture

t: 07980 595099

mjcarchitecture@gmail.com