


9 Roof  
Scale: 1:200



10 Ground  
Scale: 1:100

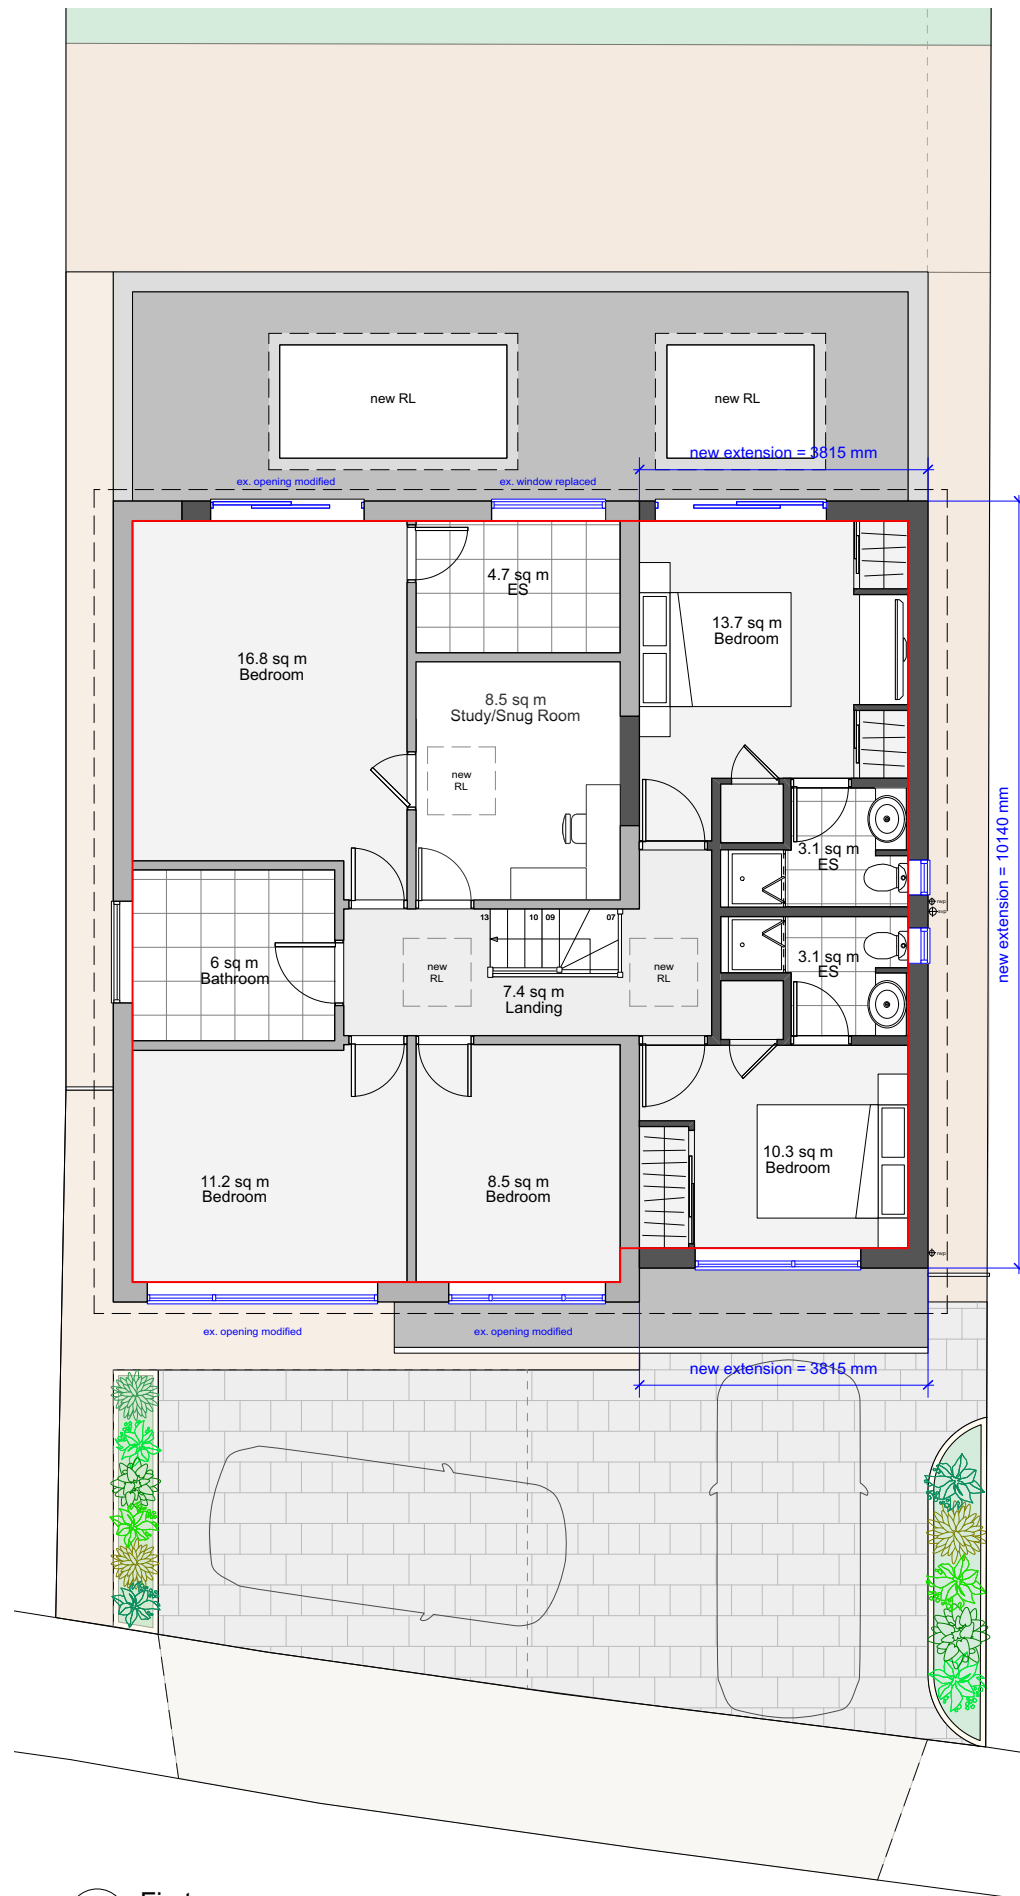

11 First  
Scale: 1:100

#### NOTE

This drawing is prepared solely for design and planning submission purposes. It is not intended or suitable for either Building Regulations or Construction purposes and should not be used for such.

#### Proposed GIA

First 102 m<sup>2</sup>  
Ground 134 m<sup>2</sup>

O/A 236 m<sup>2</sup>

+84 m<sup>2</sup> (+55%)

- existing wall
- existing wall demolished
- proposed new wall
- existing window/door
- proposed window/door

Rev	Date	Comments	D/B	Chk
-----	------	----------	-----	-----

#### PLANNING

Scale: 1:100/200 @ A3

Drawn: EW Checked: Date: July 21

Client: Mr M Prince

Alteration & Extension Works at  
14 Ashfields, Loughton  
Essex IG10 1SB

Proposed Plans

210615(PL)04

**EADY** ARCHITECTURE

a: 18 Harrier Way Beckton London E6 5XG  
e: info@eadyarchitecture.co.uk  
t: +44 (0)7786 858 853