





12 Front (Northeast)  
Scale: 1:100



13 Rear (Southwest)  
Scale: 1:100

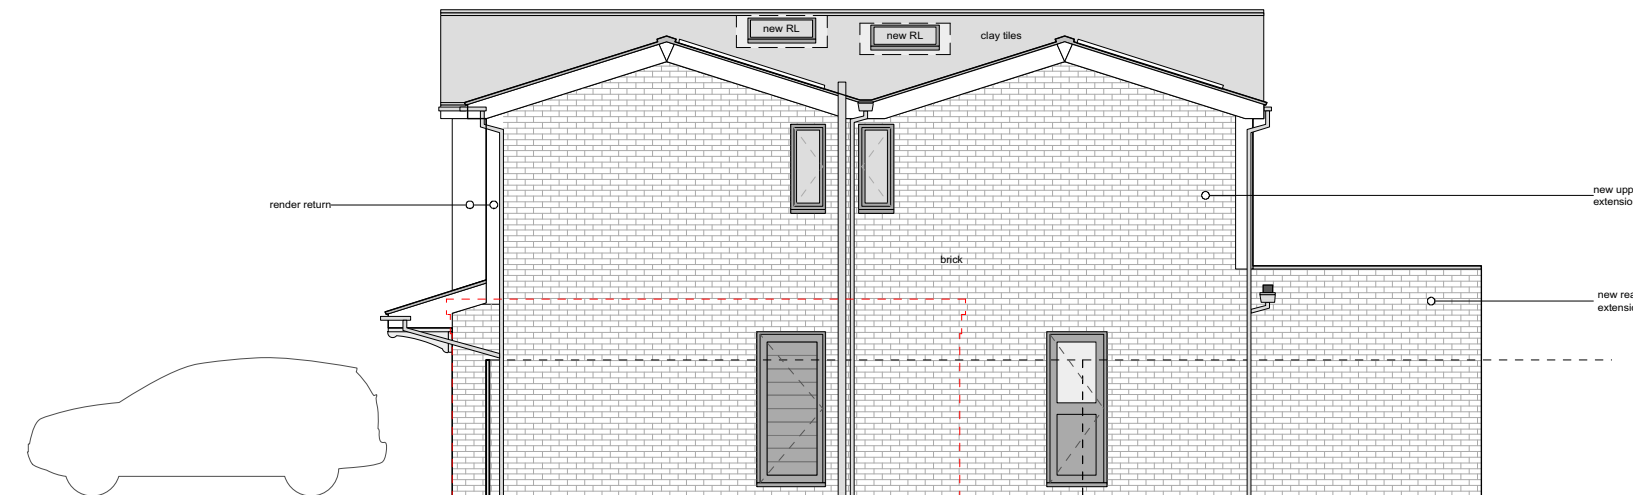

14 Flank (Northwest)  
Scale: 1:100

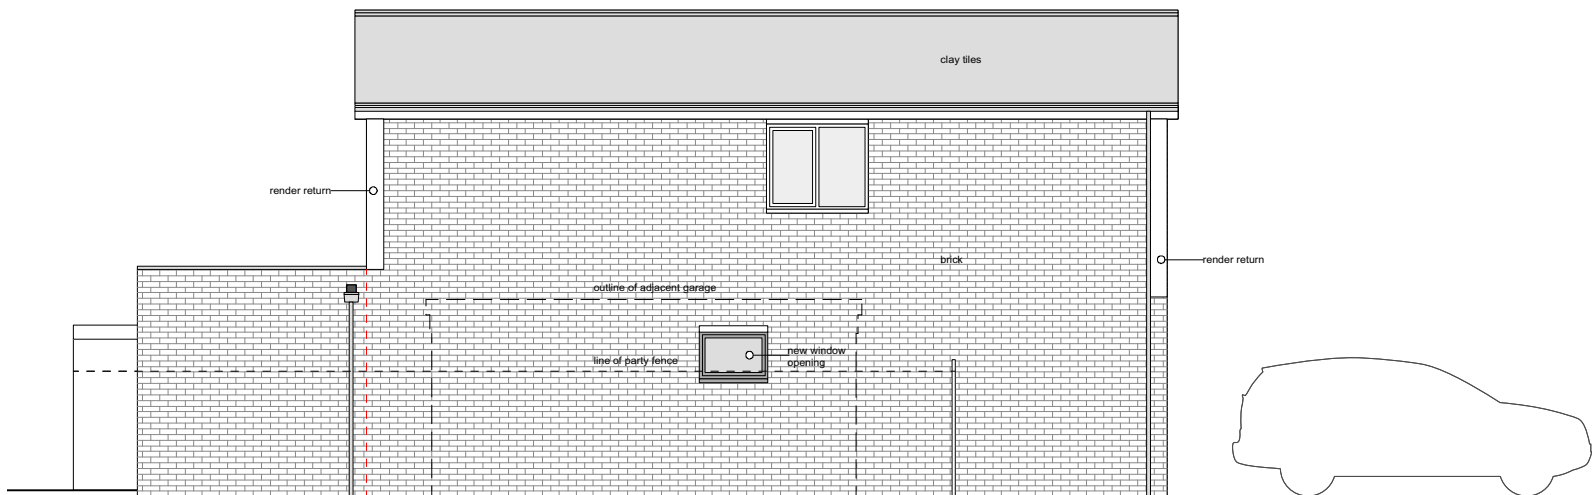

15 Flank (Southeast)  
Scale: 1:100

## NOTE

This drawing is prepared solely for design and planning submission purposes. It is not intended or suitable for either Building Regulations or Construction purposes and should not be used for such .

A	18/10/21	1st floor windows configuration updated	EW	EW
Rev	Date	Comments	D/B	Chk

## PLANNING

Scale: 1:100 @ A3		
Drawn: EW	Checked:	Date: July 21
Client: Mr M Prince		

Alteration & Extension Works at  
14 Ashfields, Loughton  
Essex IG10 1SB

Proposed Elevations

210615(PL)05

A

**EADY** ARCHITECTURE

a: 18 Harrier Way Bepton London E6 5XG  
e: info@eadyarchitecture.co.uk  
t: +44 (0)7786 858 853