

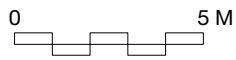


2 Roof
Scale: 1:200

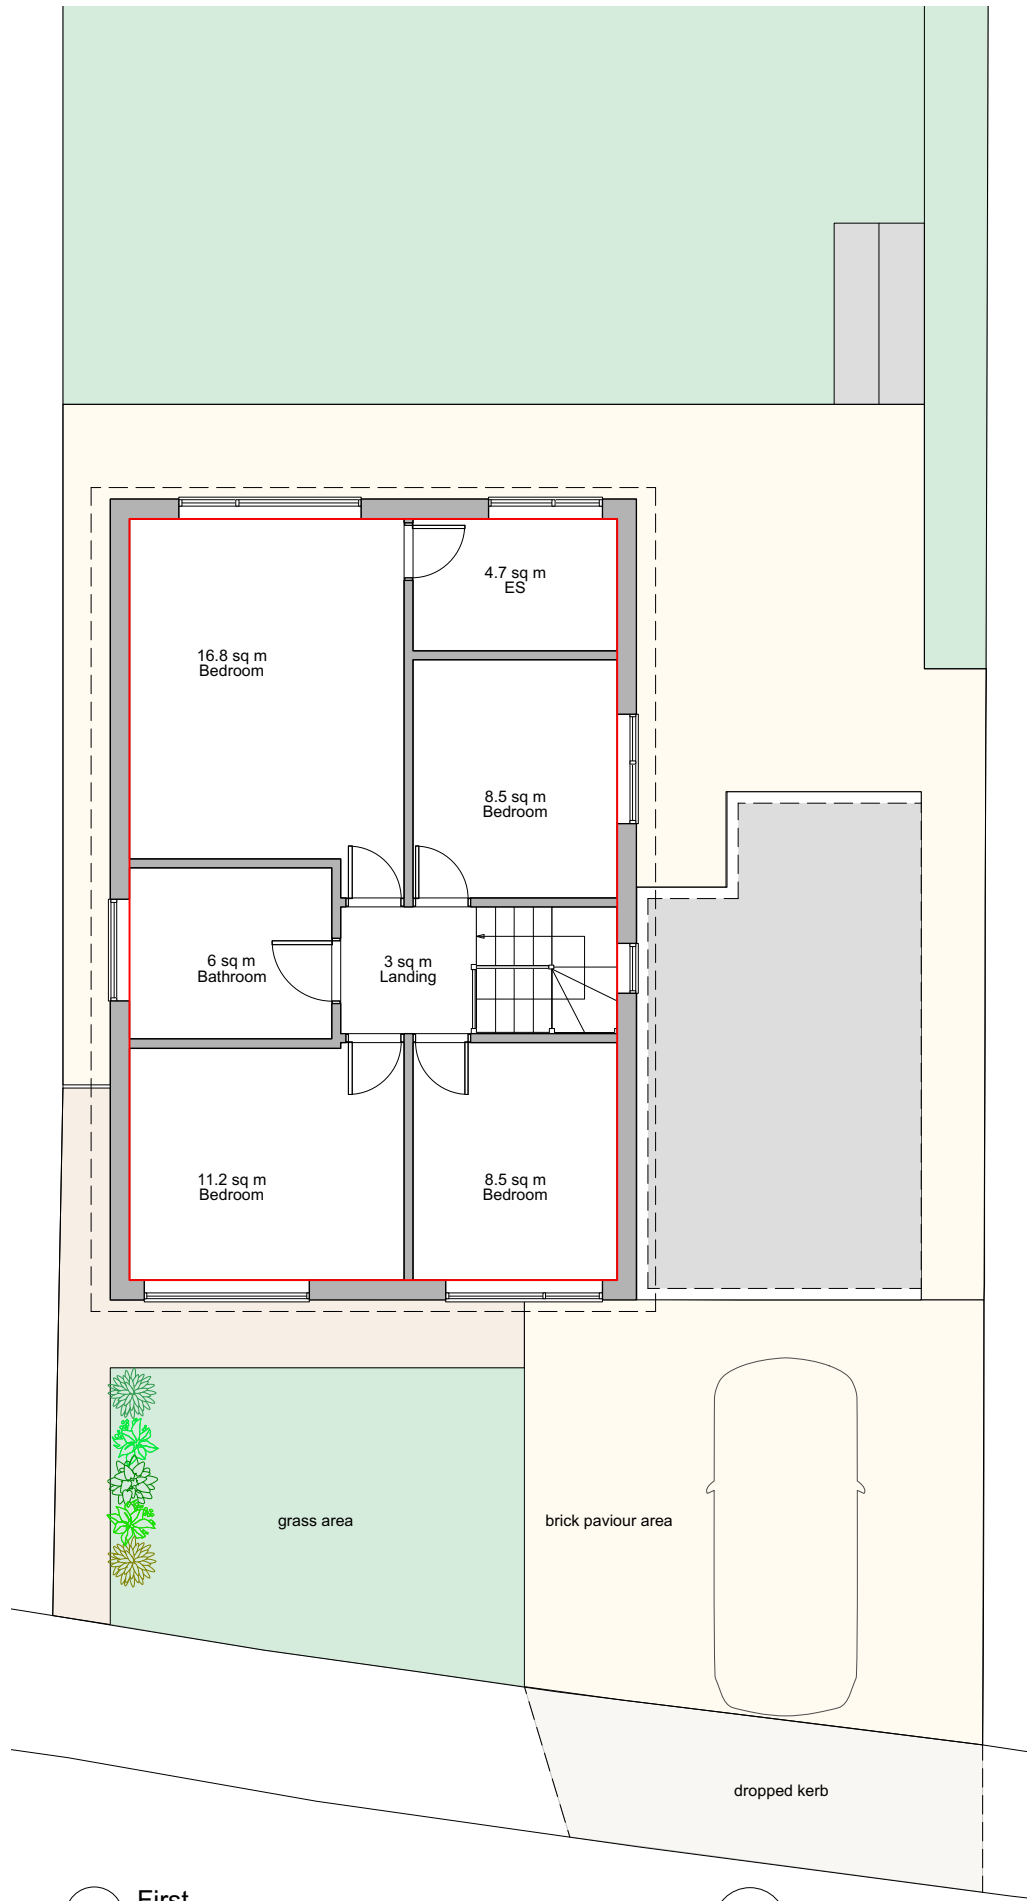

3 Ground
Scale: 1:100

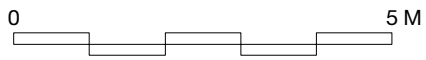

4 First
Scale: 1:100



NOTE

This drawing is prepared solely for design and planning submission purposes. It is not intended or suitable for either Building Regulations or Construction purposes and should not be used for such.

Existing GIA

First 65 m²
Ground 87 m²

O/A 152 m²

| | | | | |
|-----|----------|----------------------------------|-----|-----|
| A | 22/10/21 | Ex. dropped kerb details updated | EW | EW |
| Rev | Date | Comments | D/B | Chk |

PLANNING

Scale: 1:100/200 @ A3

Drawn: EW Checked: Date: July 21

Client: Mr M Prince

Alteration & Extension Works at
14 Ashfields, Loughton
Essex IG10 1SB

Existing Plans

210615(PL)02

A

EADY ARCHITECTURE

a: 18 Harrier Way Beckton London E6 5XG
e: info@eadyarchitecture.co.uk
t: +44 (0)7786 858 853