



9 Roof
Scale: 1:200

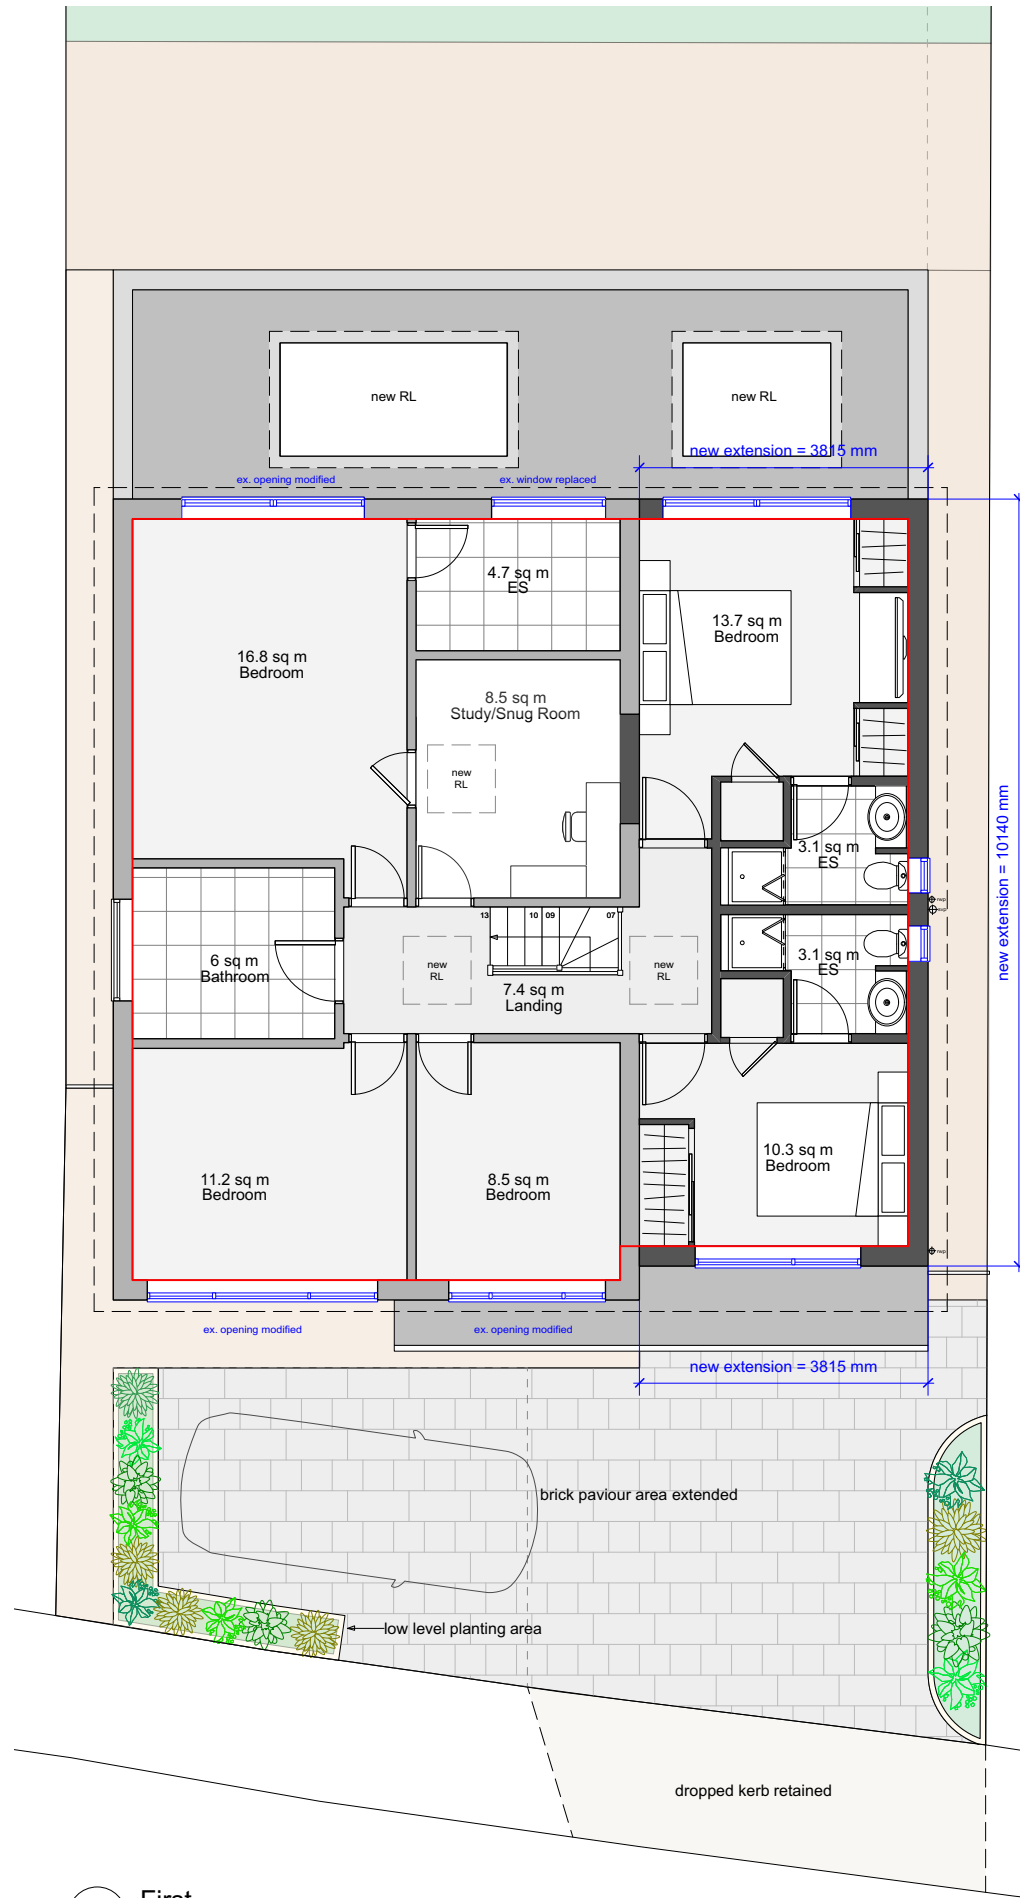

10 Ground
Scale: 1:100

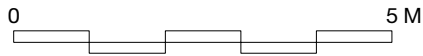

11 First
Scale: 1:100

NOTE

This drawing is prepared solely for design and planning submission purposes. It is not intended or suitable for either Building Regulations or Construction purposes and should not be used for such.

Proposed GIA

First 102 m²
Ground 134 m²

O/A 236 m²

+84 m² (+55%)

- existing wall
- existing wall demolished
- proposed new wall
- existing window/door
- proposed window/door

B	22/10/21	Ex. dropped kerb updated	EW	EW
A	18/10/21	Rear windows & doors configuration updated	EW	EW
Rev	Date	Comments	D/B	Chk

PLANNING

Scale: 1:100/200 @ A3

Drawn: EW Checked: Date: July 21

Client: Mr M Prince

Alteration & Extension Works at
14 Ashfields, Loughton
Essex IG10 1SB

Proposed Plans

210615(PL)04

B

EADY ARCHITECTURE

a: 18 Harrier Way Beckton London E6 5XG
e: info@eadyarchitecture.co.uk
t: +44 (0)7786 858 853