



Existing Elevations

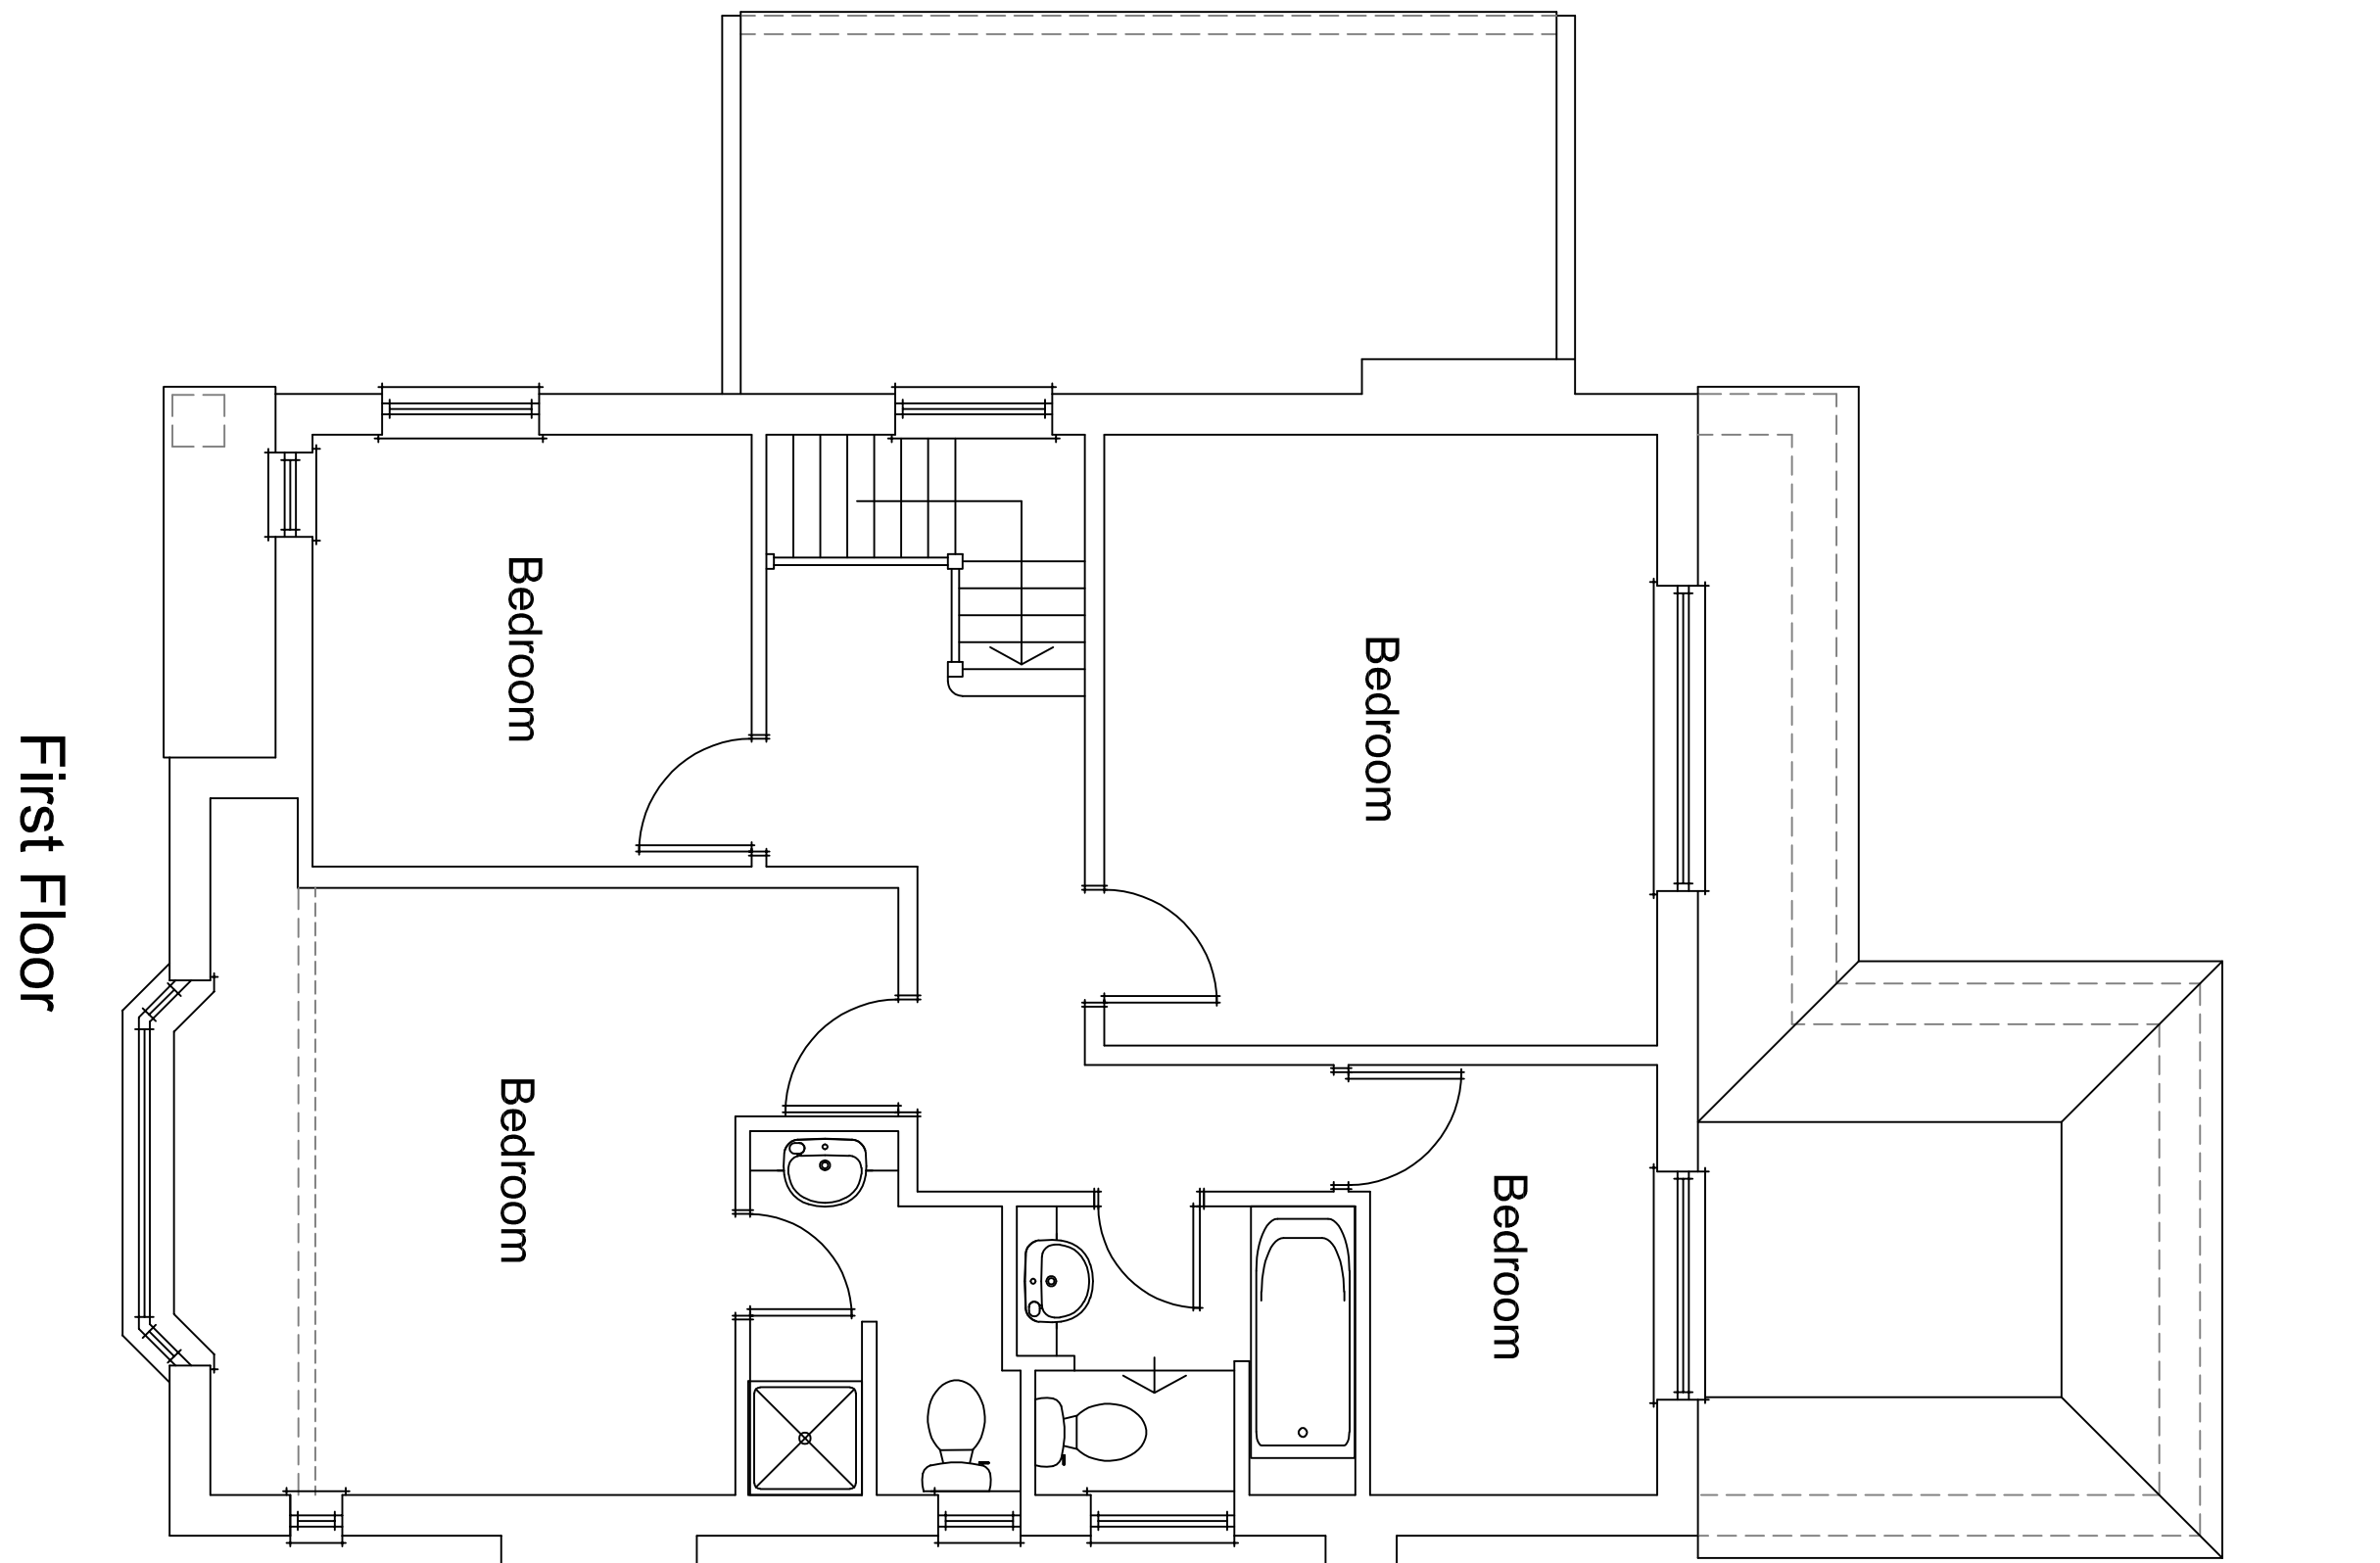

Existing Plans

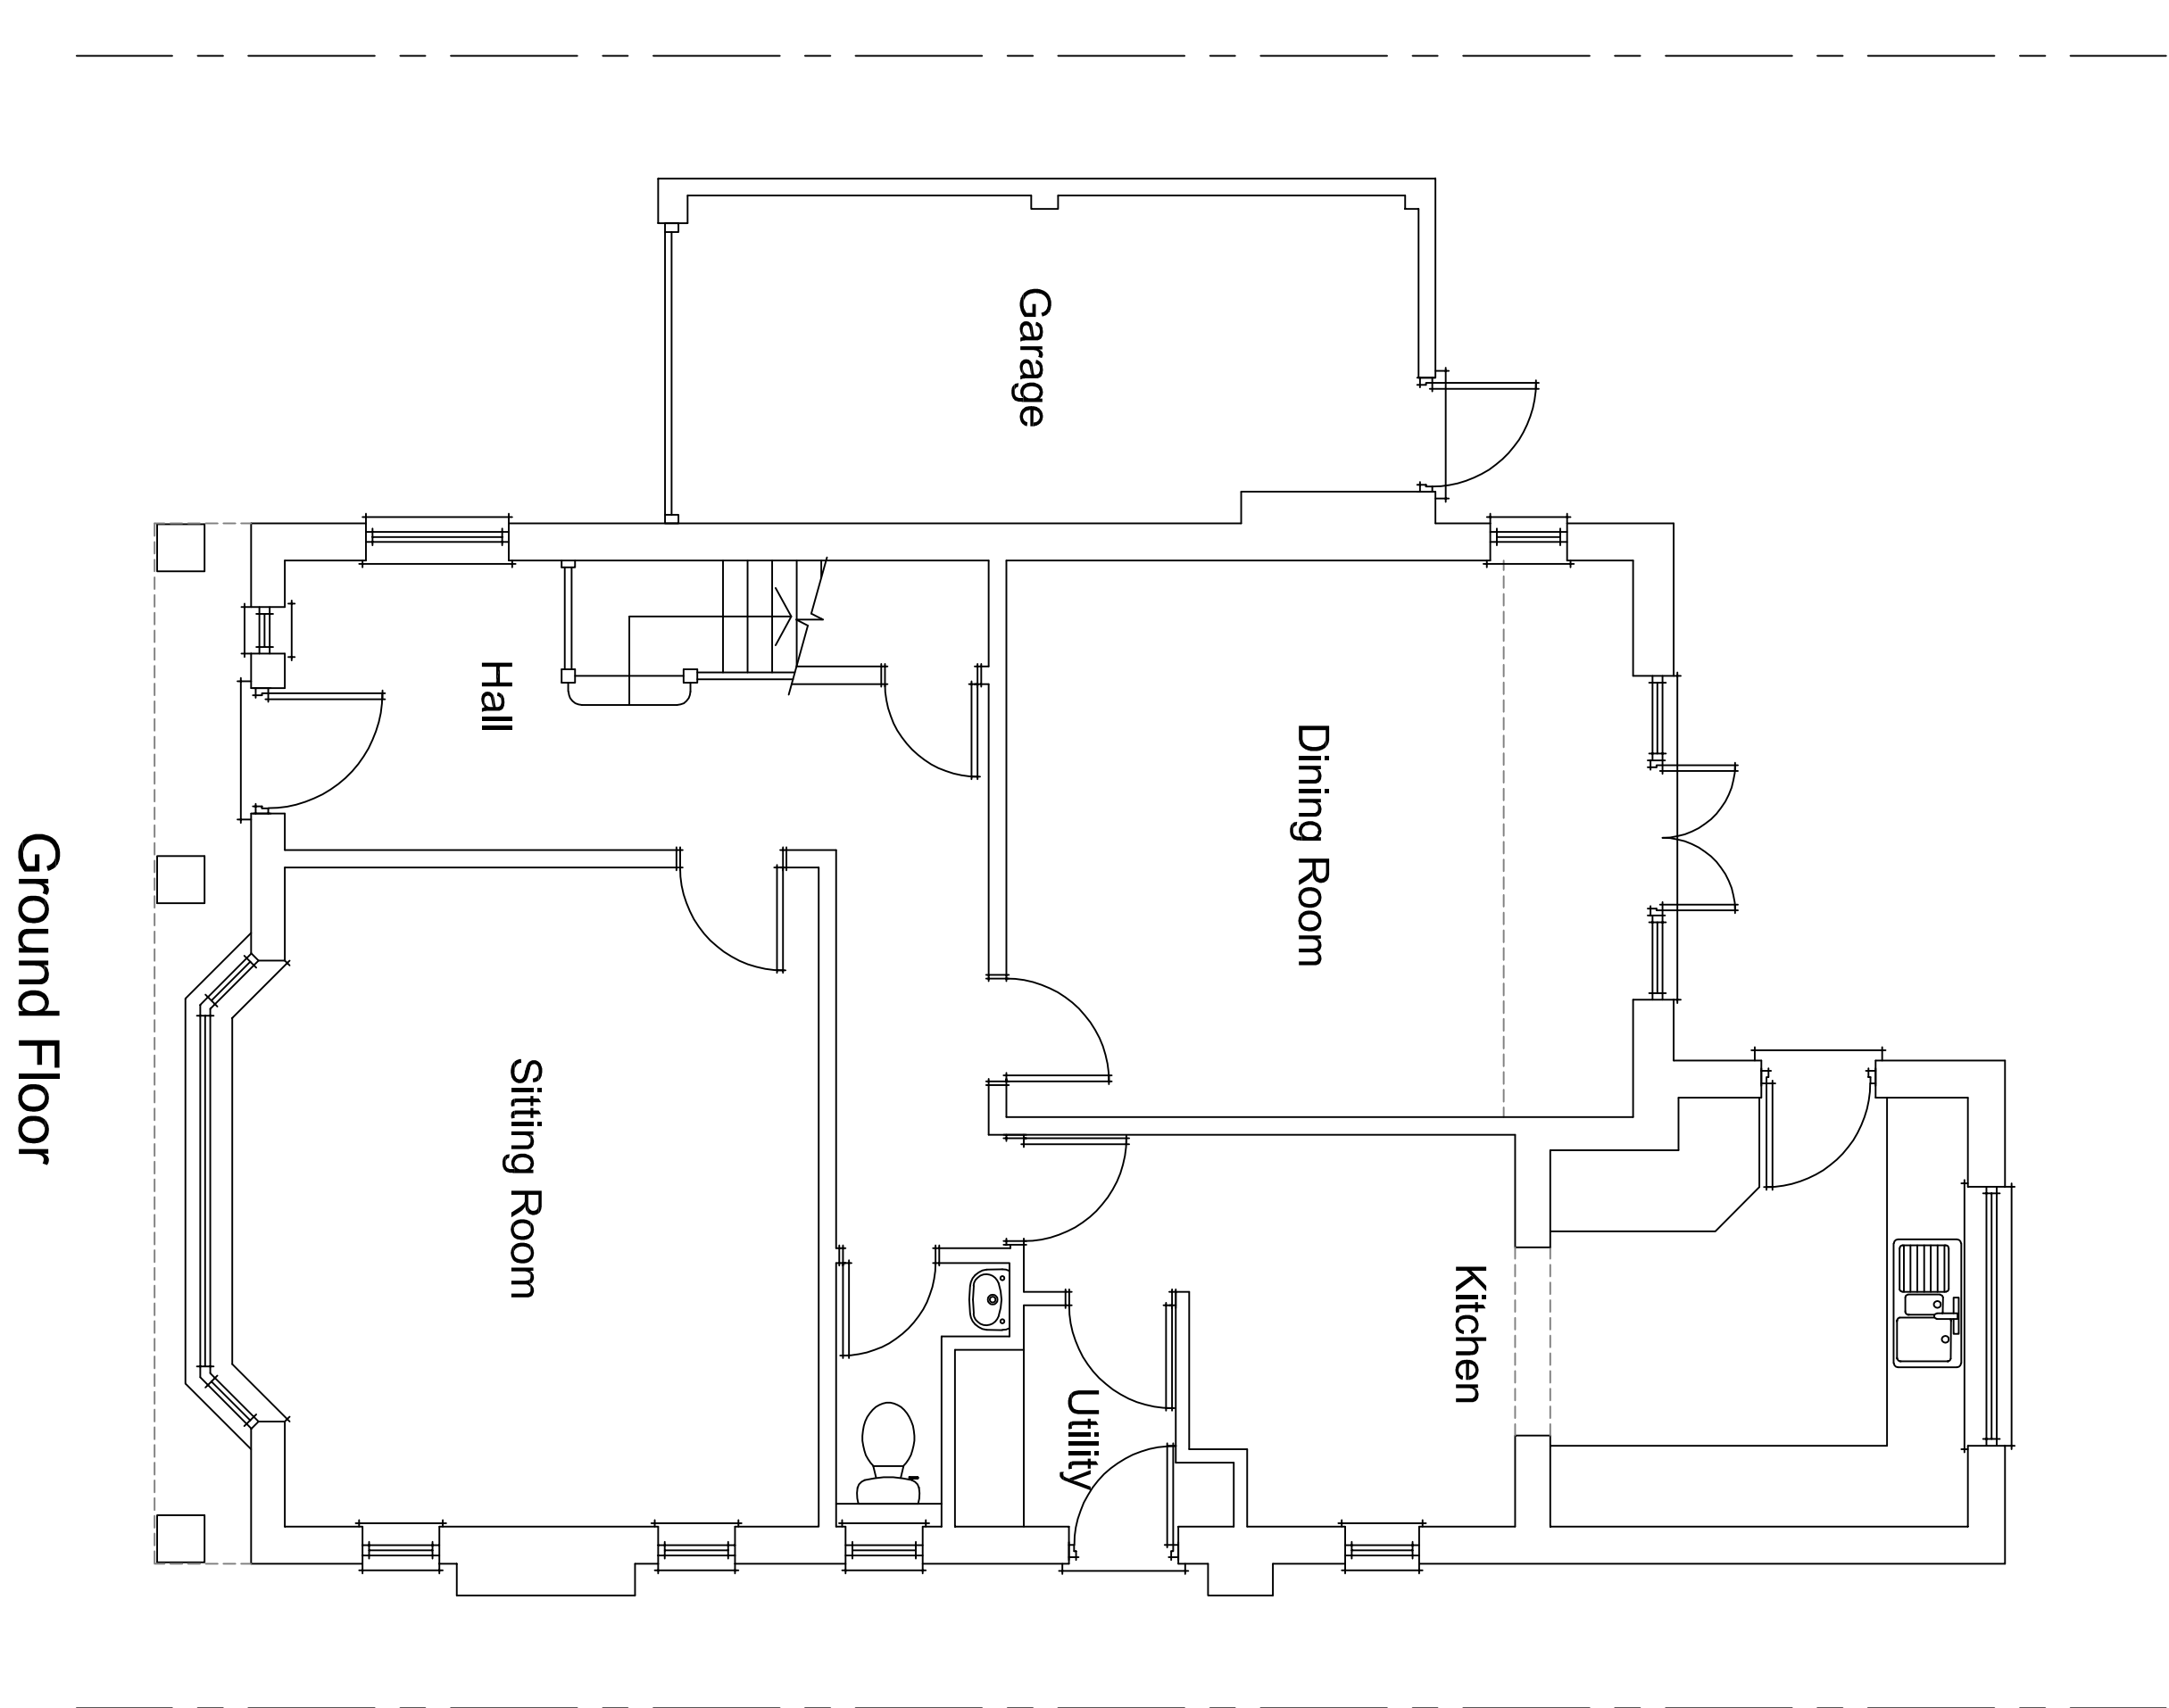

NOTES:

REVISIONS:

date:	no:	description:
24.06.21	A	Plans and Elevations added
20.07.21	B	Amended for Planning submission



client: Ms D Nimmo

job title: 3 Shelley Grove  
Loughton  
Essex IG10 1BY

drawing title: Existing Plans  
Existing Elevations  
Location Plan

scale: 1:50, 1:100 & 1:1250 @ A1

date: May 2021  
drawn by: MH/PAB

**HALLDAY WEST**  
Chartered Building Surveyors

2, The Green Writtle, Chelmsford, Essex, CM1 3DU.  
Telephone: 01245 921500  
Email: admin@halldaywestsurveyors.co.uk

drawing no: 21/825/01

rev: B