



Existing Block Plan

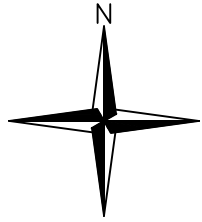

Notes:

1. Scale this drawing for planning purposes only.
2. All dimensions shall be checked on site prior to commencing the works and any errors and admissions reported to Thompson Planning Ltd.
3. This drawing is the copyright of Thompson Planning Ltd and must not be used or reproduced without the express permission of Mrs Jennifer Thompson.

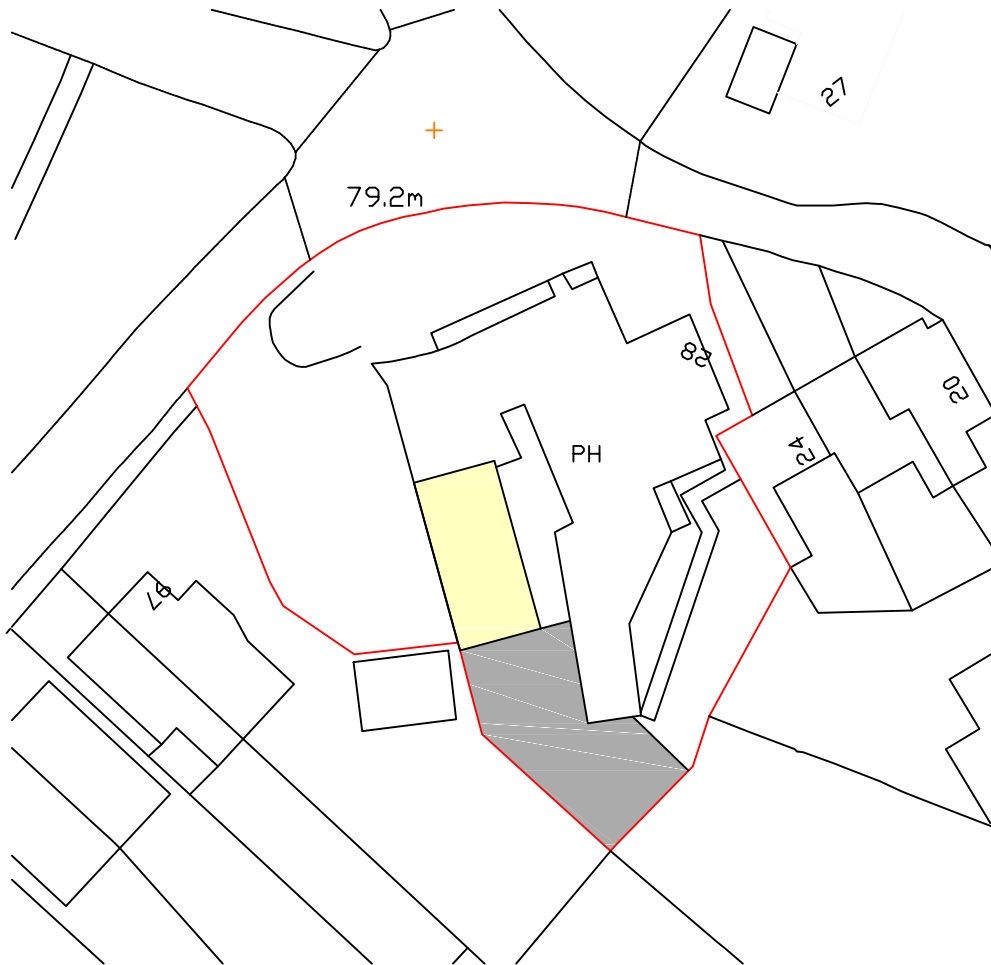


1:500 Scale Bar



KEY:

- Function Room
- Courtyard Patio

Client: Mr Joseph Weeks	Drawing Details: Existing Block Plan		 Thompson Planning Ltd Brickfield House, High Road, Thornwood, Epping, Essex CM16 6TH Tel: (01992) 566 777 Mobile: 07887 760573 Email: info@thompsonplaning.co.uk
Project Address: The Gardeners Arms 103 York Hill, Loughton, Essex IG10 1RX	Scale: 1:500@A4	Project No: 461A	
		Drawing No: 002	
	CAD file No:	Drawn By: RT	Date: July 2021
		Checked By: JT	