



Proposed Function Room Layout

Notes:
1. Scale this drawing for planning purposes only.
2. All dimensions shall be checked on site prior to commencing the works and any errors and admissions reported to Thompson Planning Ltd.
3. This drawing is the copyright of Thompson Planning Ltd and must not be used or reproduced without the express permission of Mrs Jennifer Thompson.

Detail regarding Windows A, B ,C, D and E refer to drawings 006-010



SCALE BAR 1:50

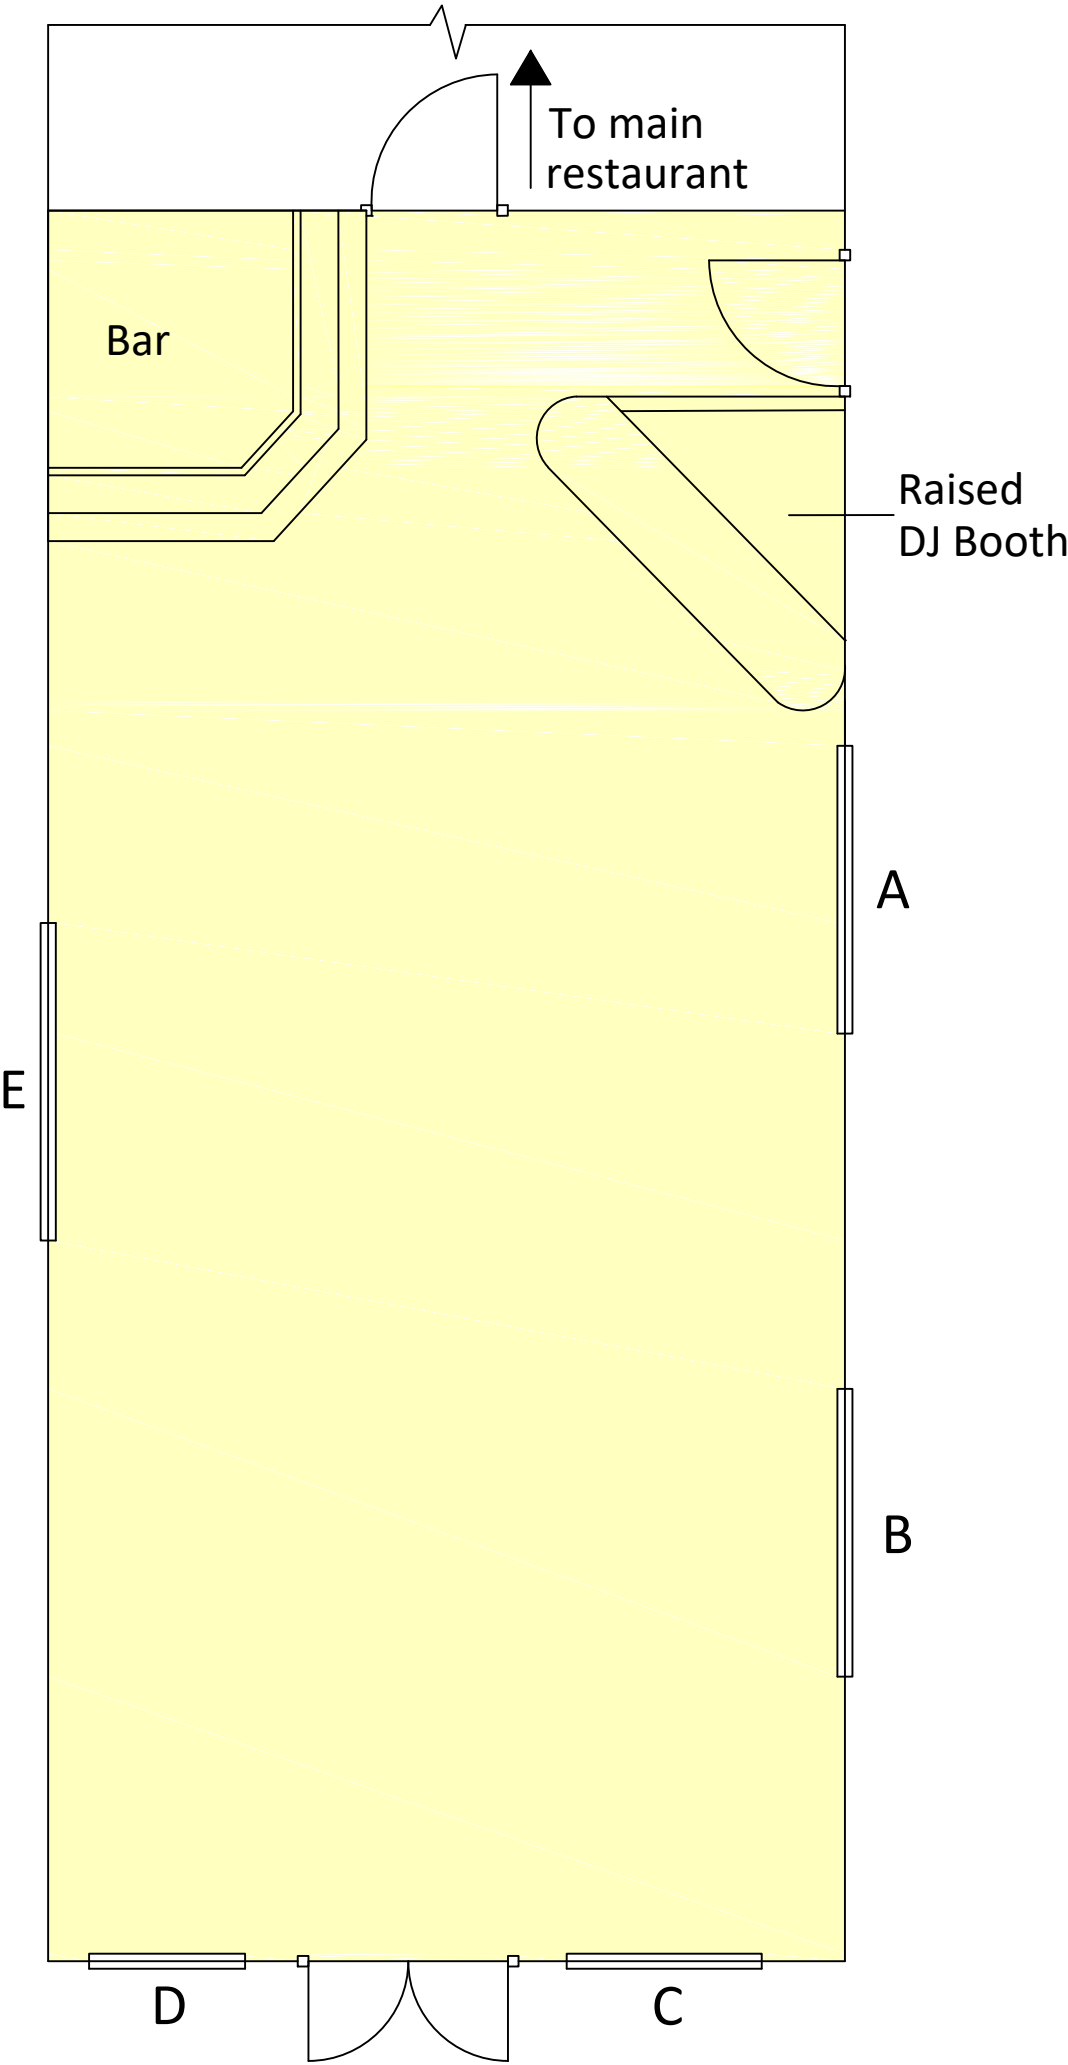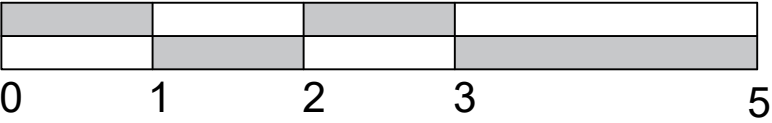

**Thompson
Planning Ltd**

Brickfield House, High Road,
Thornwood, Epping, Essex CM16 6TH

Tel:(01992) 566 777

Mobile: 07887 760573

Email: info@thompsonplaning.co.uk

Client:

Mr Joseph Weeks

Project Address:
The Gardeners Arms
103 York Hill, Loughton,
Essex IG10 1RX

Drawing Details:

Proposed Function Room Layout

Scale:

1:50@A3

Date:

July 2021

Drawn By:

RT

Checked By:

JT

CAD File No:

Project No:
461A

Drawing No:
004 Rev 1