



Window Repairs and Reglazing Window B

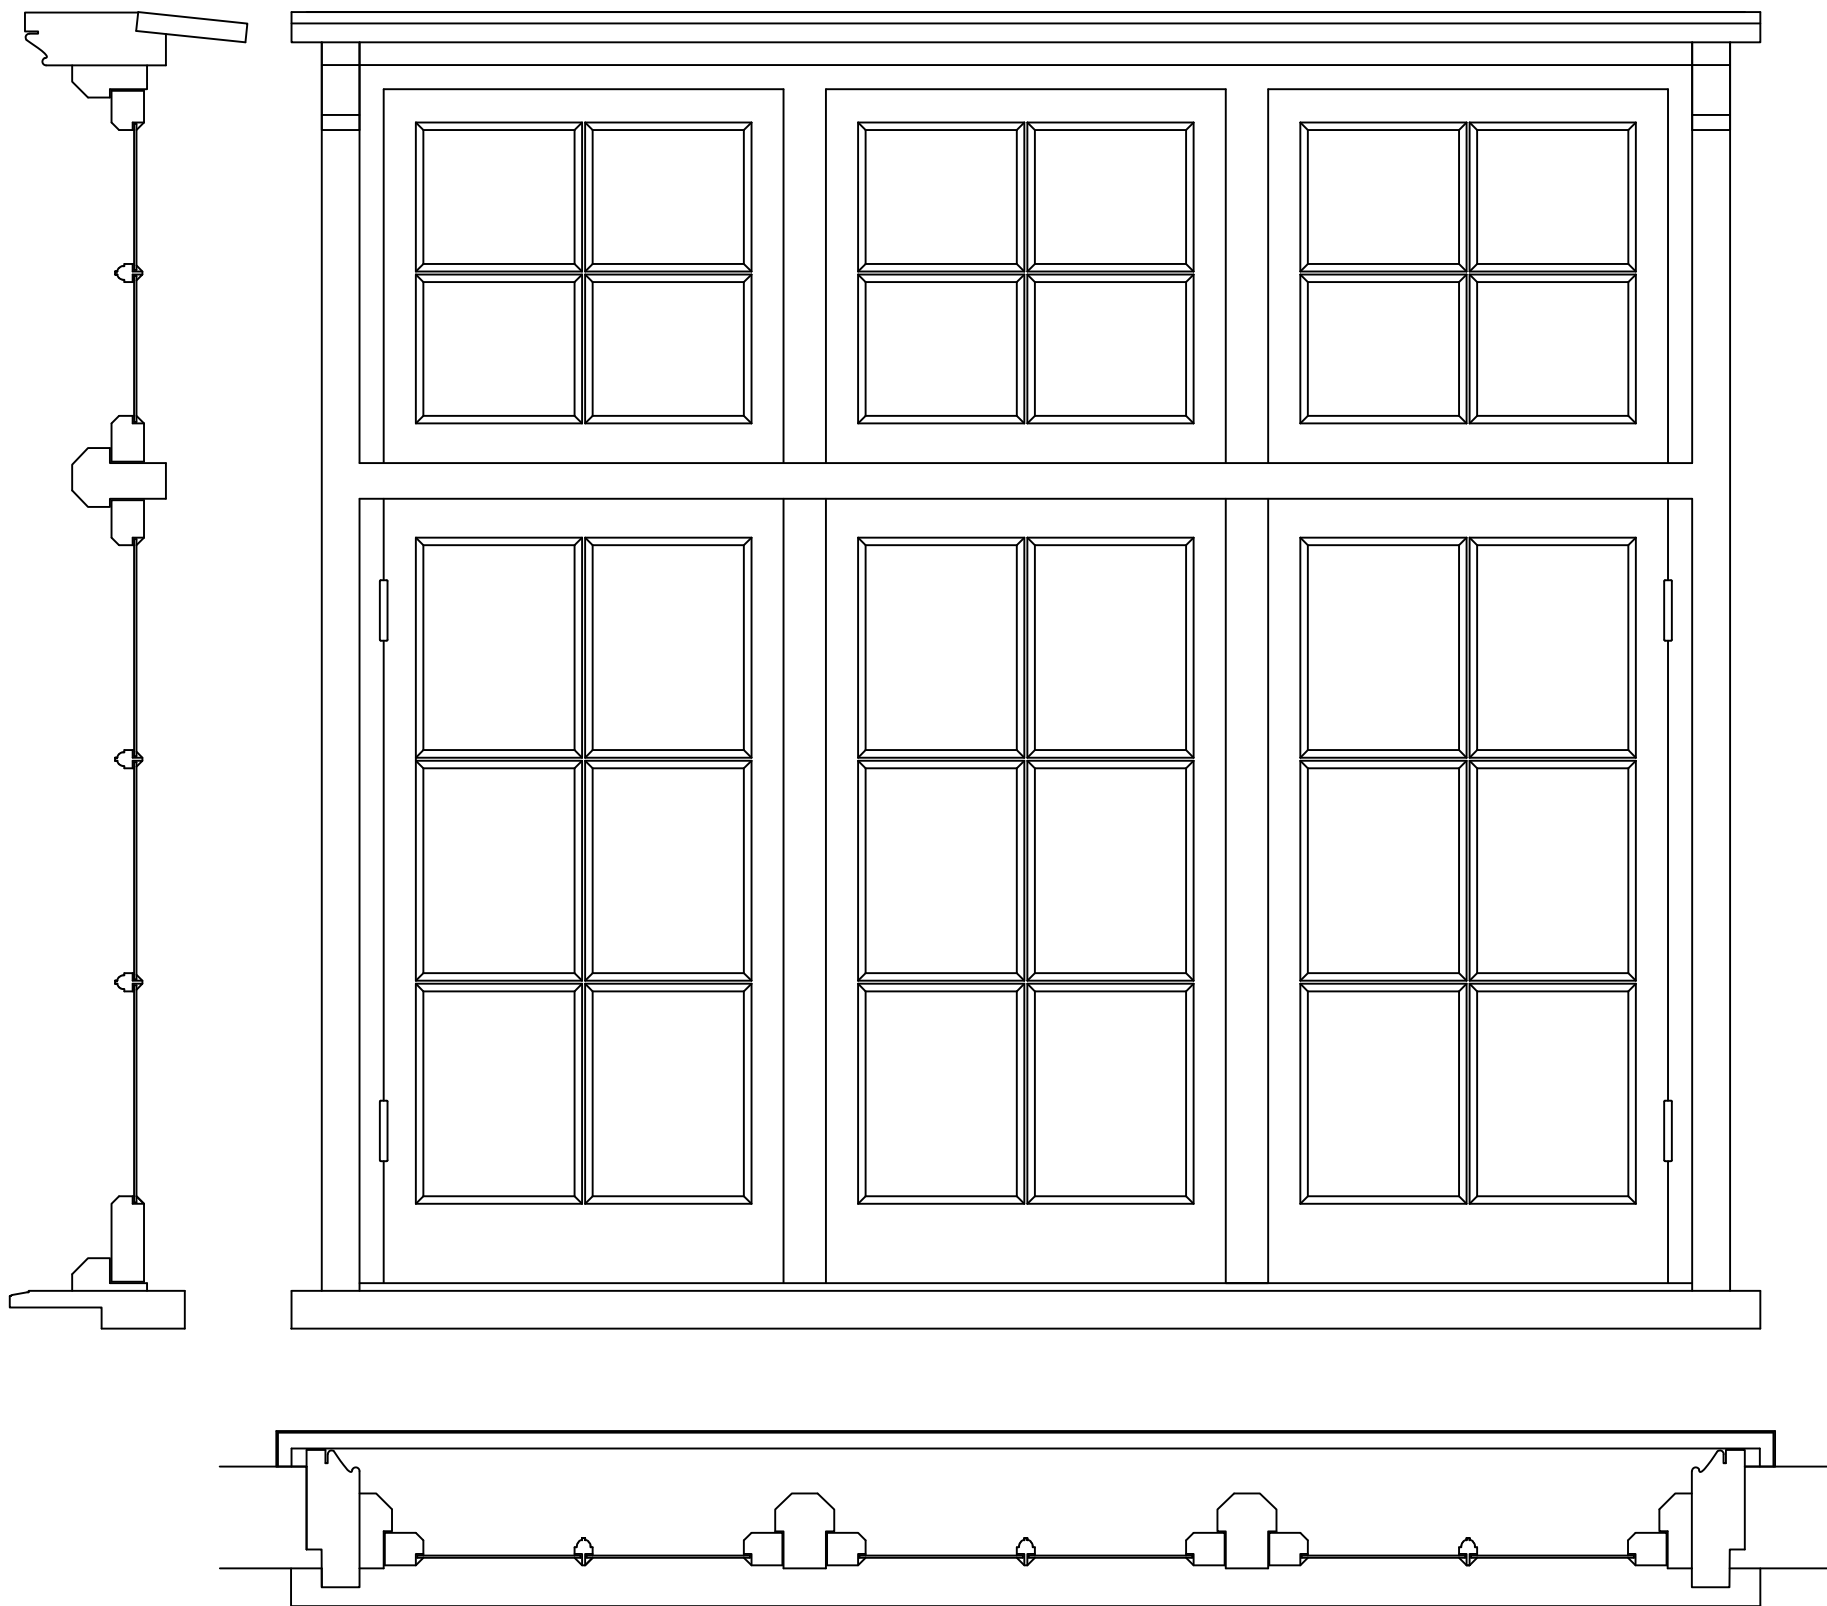

Scale Bar 1:10

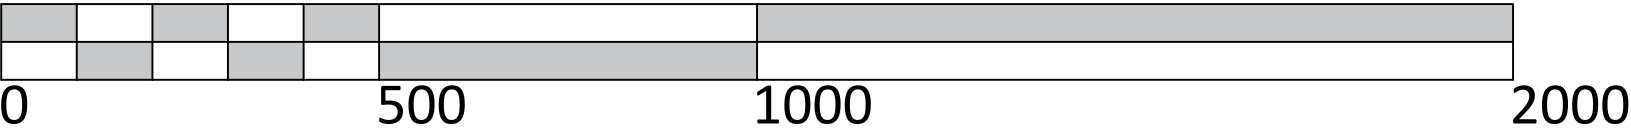

Notes:
1. Scale this drawing for planning purposes only.
2. All dimensions shall be checked on site prior to commencing the works and any errors and admissions reported to Thompson Planning Ltd.
3. This drawing is the copyright of Thompson Planning Ltd and must not be used or reproduced without the express permission of Mrs Jennifer Thompson.

NEOPRENE DRAUGHT SEALS

All windows to be draught stripped and have flexible sealant around perimeters.
14mm glass
Linseed putty or equivalent to be used.

Safety glass (to BS 6206) to all window areas below 800mm from FFL and 1500mm to doors and side lights with all window openings below 800mm fitted with restrictors.

Frame and casement repairs to be softwood
Cill repairs to be sustainably sourced Sapele

Externally windows to be painted black



Brickfield House, High Road,
Thornwood, Epping, Essex CM16 6TH

Tel:(01992) 566 777

Mobile: 07887 760573

Email: info@thompsonplaning.co.uk

Client:

Mr Joseph Weeks

Project Address:
The Gardeners Arms
103 York Hill, Loughton,
Essex IG10 1RX

Drawing Details:
Window Repairs and Reglazing Window B

Scale:	Date:	Drawn By:
1:10@A3	July 2021	RT
		Checked By:
		JT
CAD File No:	Project No:	
	461A	
	Drawing No:	
	007 Rev 1	