



APPLICATION SITE
35 Upper Park, Loughton,
Essex, IG10 4EQ

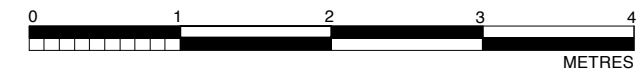

PROPOSED SECTION DD
SCALE 1:50 EXISTING PROPOSED REMOVED

 <div>50 Queens Road, Buckhurst Hill, Essex, IG9 5BY 0208 498 0228 info@nicantony.com www.nicantony.com</div>	
Project: Proposed Loft Conversion and Raised Ridge	
Title: Proposed Section DD	
Site: 35 Upper Park, Loughton, Essex, IG10 4EQ	
Date: 28/4/21	Scale: 1:50
Drawing Number: 2021.028.DD 21	Revision Number: