

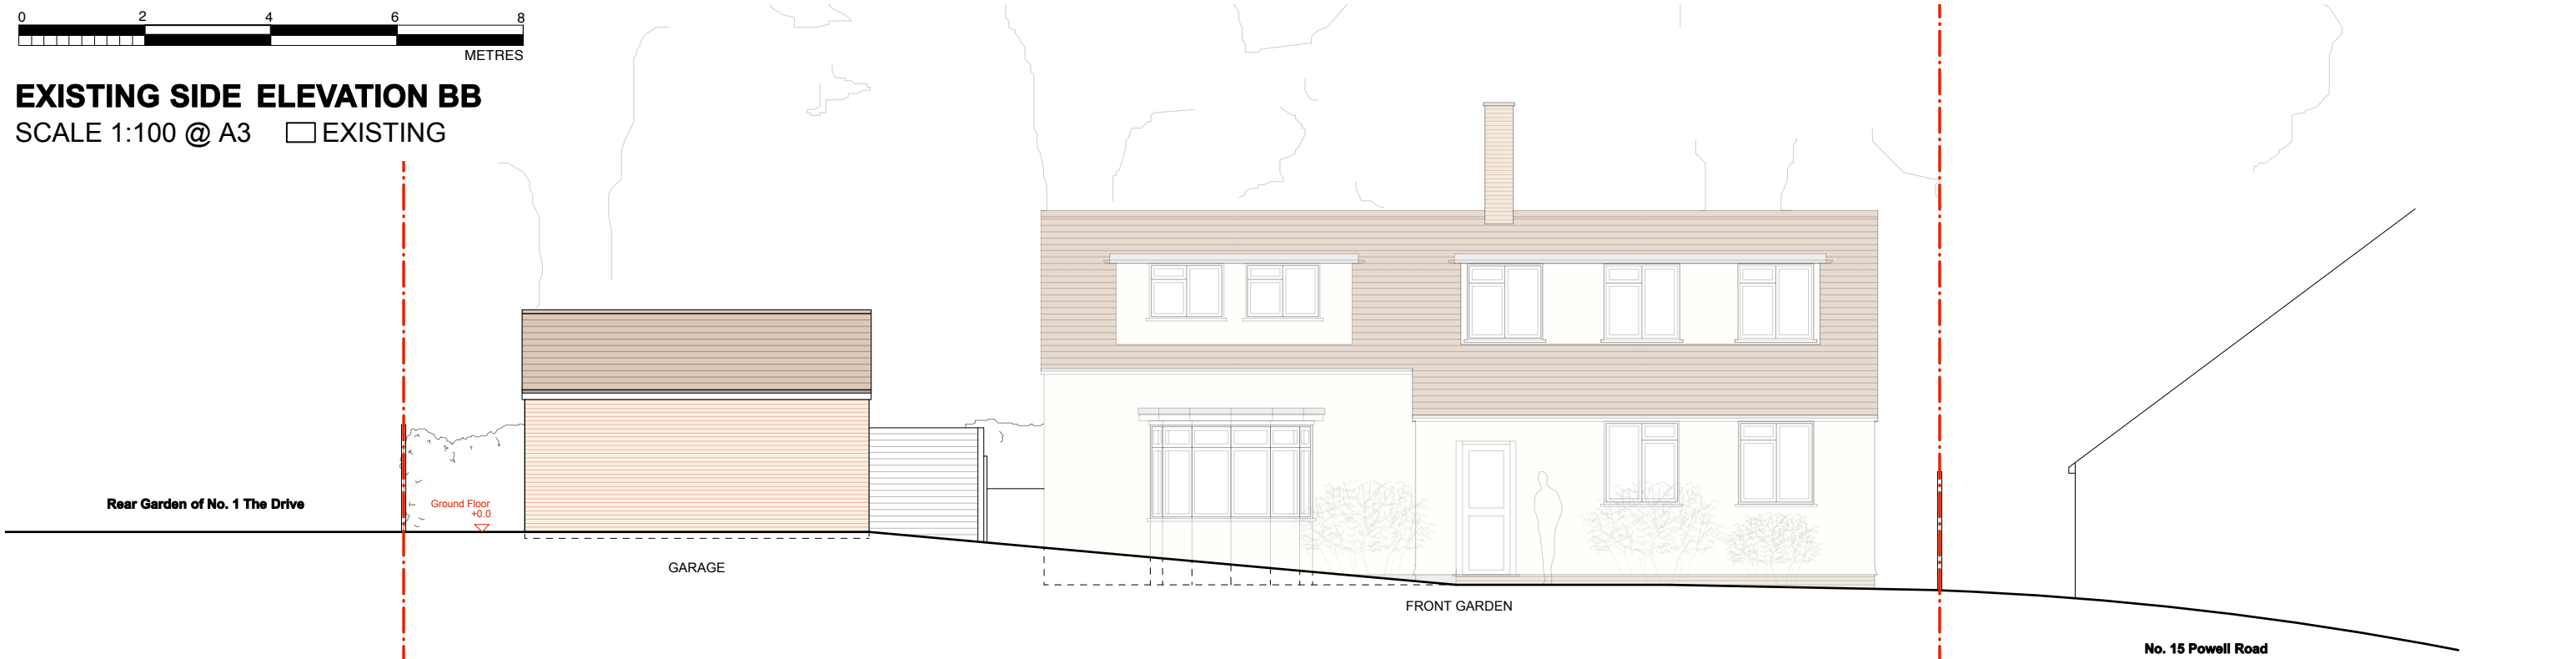


EXISTING SIDE ELEVATION BB  
SCALE 1:100 @ A3

EXISTING

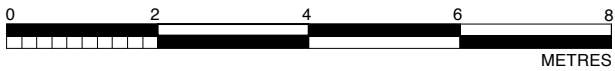

APPLICATION SITE  
17 Powell Road,  
Buckhurst Hill,  
Essex,  
IG9 5RD

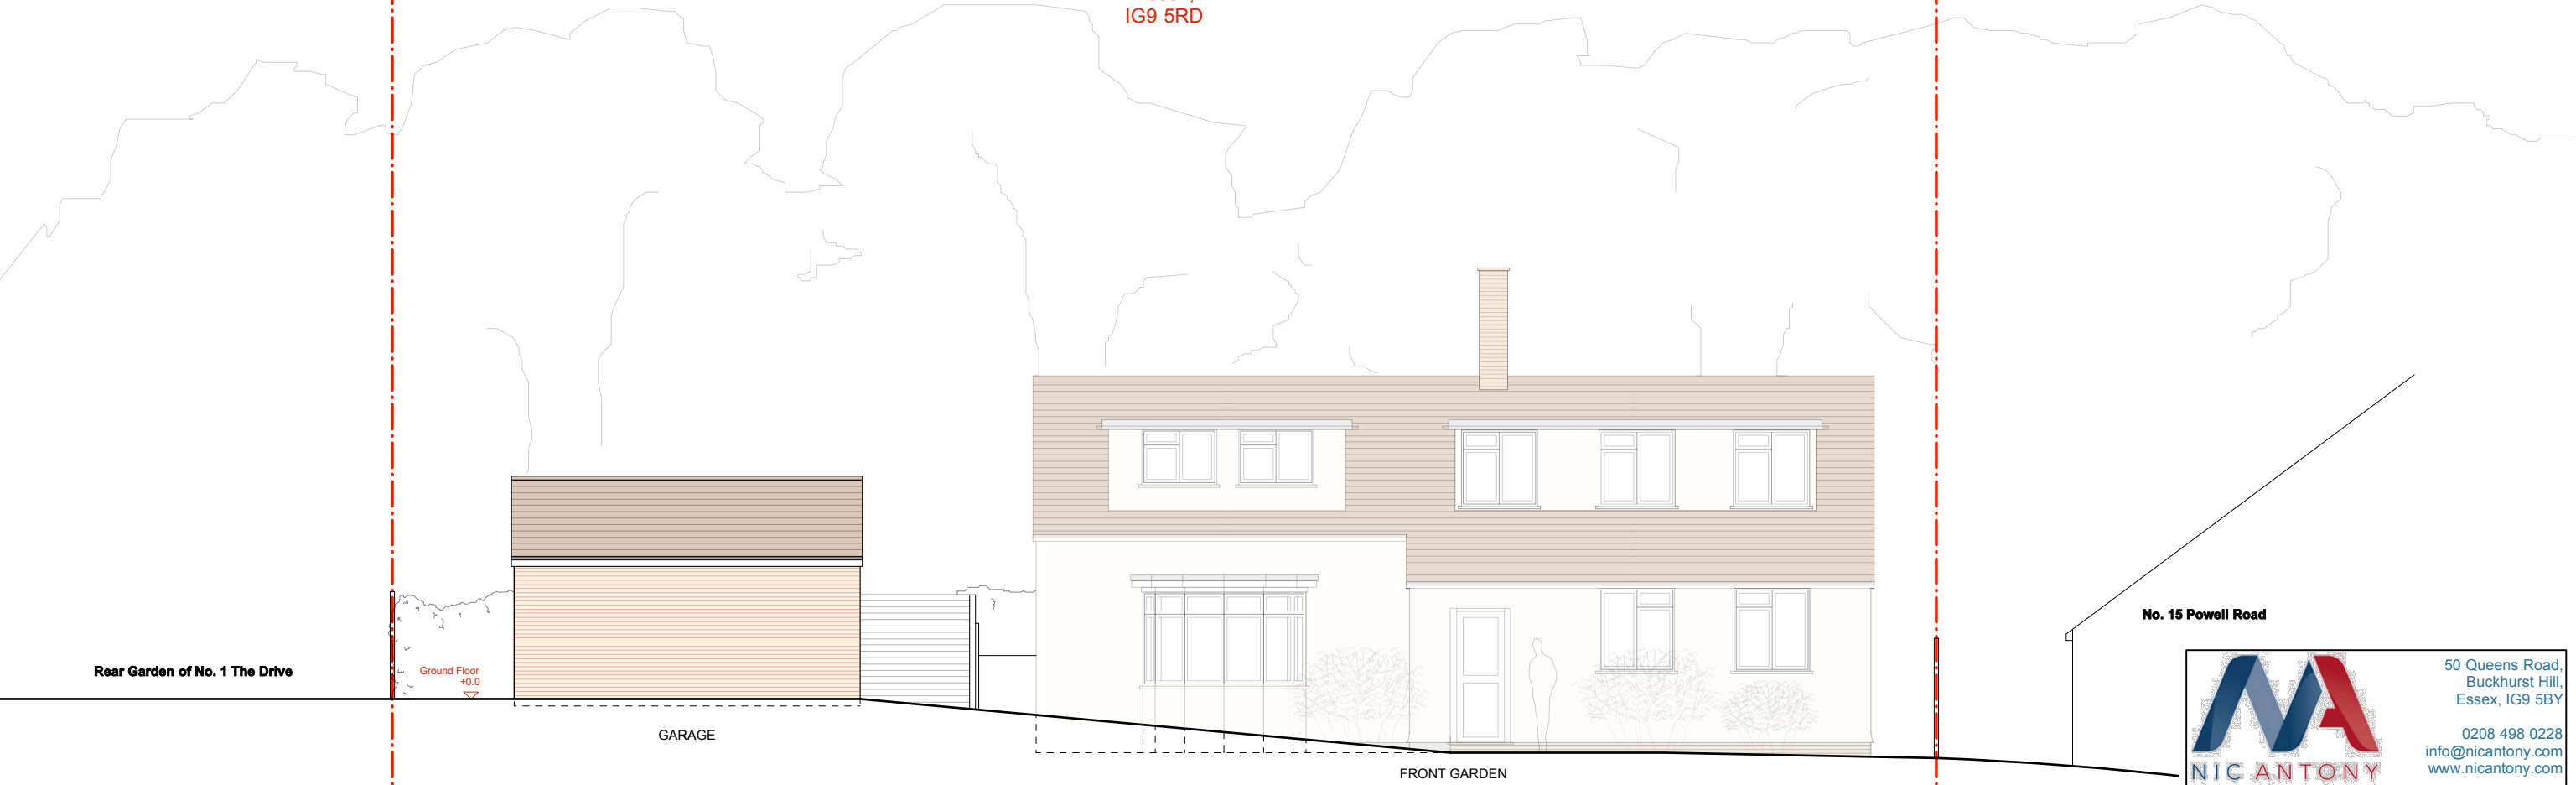

PROPOSED SIDE ELEVATION BB (NO CHANGES)  
SCALE 1:100 @ A3

EXISTING

PROPOSED



50 Queens Road,  
Buckhurst Hill,  
Essex, IG9 5BY

0208 498 0228  
info@nicantony.com  
www.nicantony.com

Project: Garage Conversion	
Title: Side Elevations BB	
Site: 17 Powell Road, Buckhurst Hill, Essex, IG9 5RD	
Date: 20 / 05 / 19	Scale: 1 : 100
Drawing Number: 2019.019.PA - 10	Revision Number: