




EXISTING SECTION EE
SCALE 1:100 @ A3 EXISTING

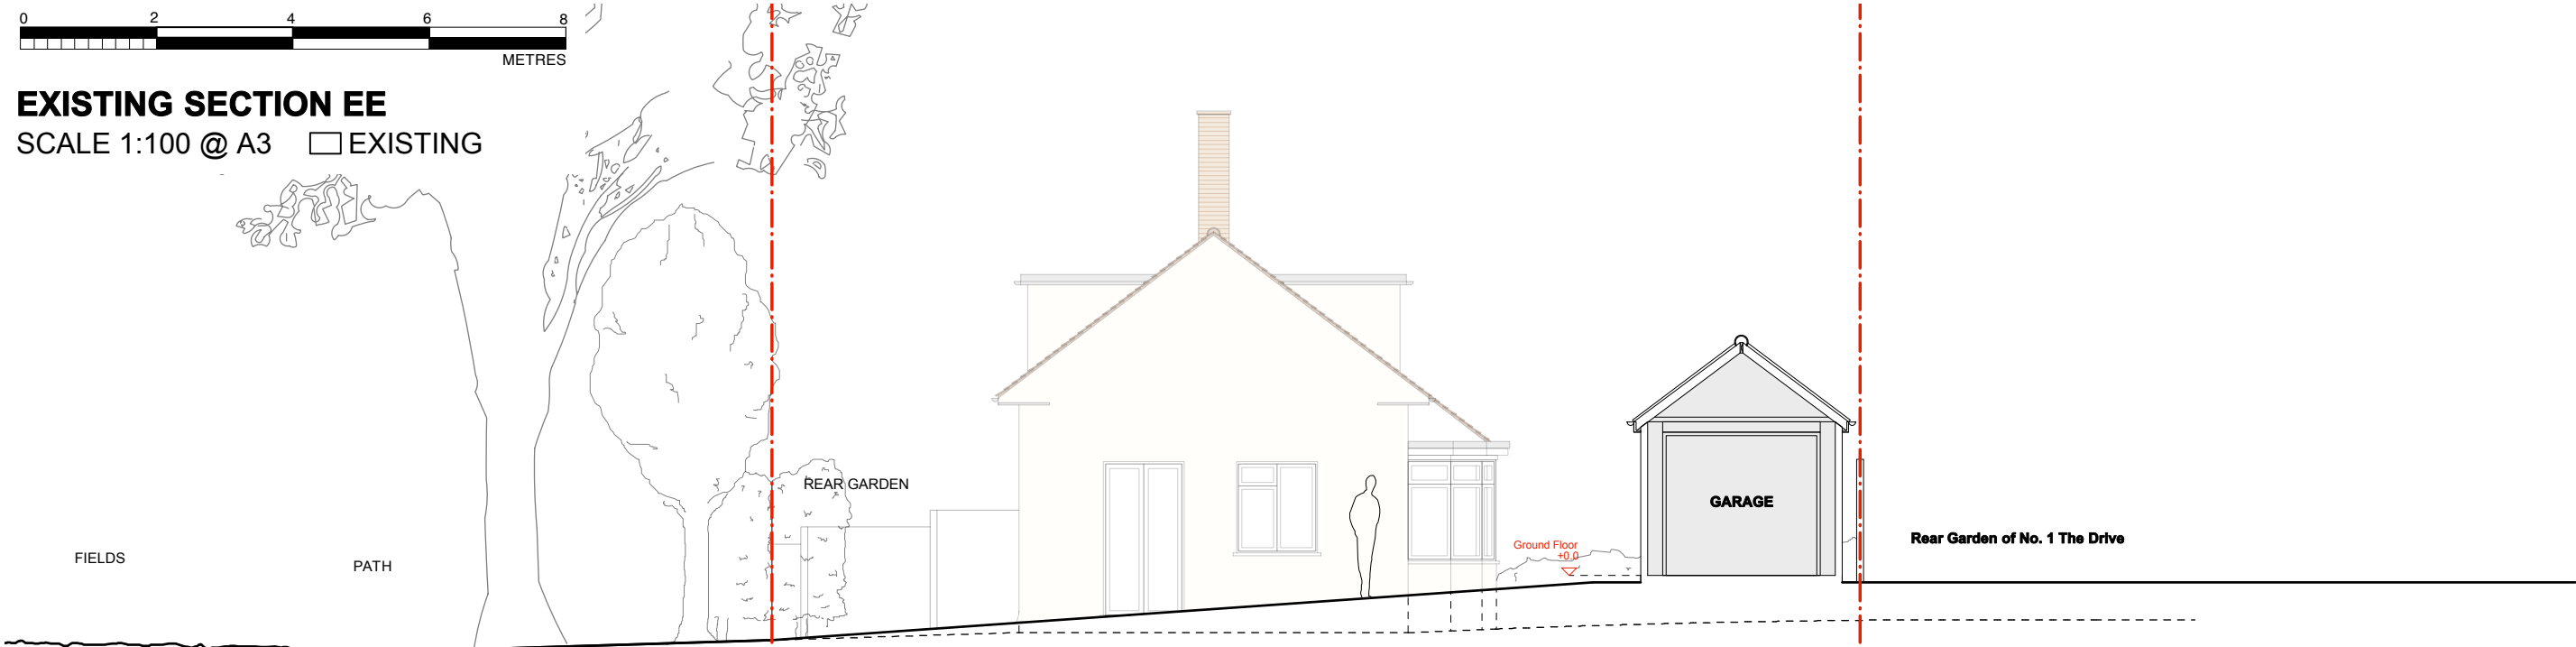


APPLICATION SITE
17 Powell Road,
Buckhurst Hill,
Essex,
IG9 5RD

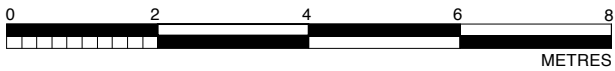

PROPOSED SECTION EE
SCALE 1:100 @ A3 EXISTING PROPOSED

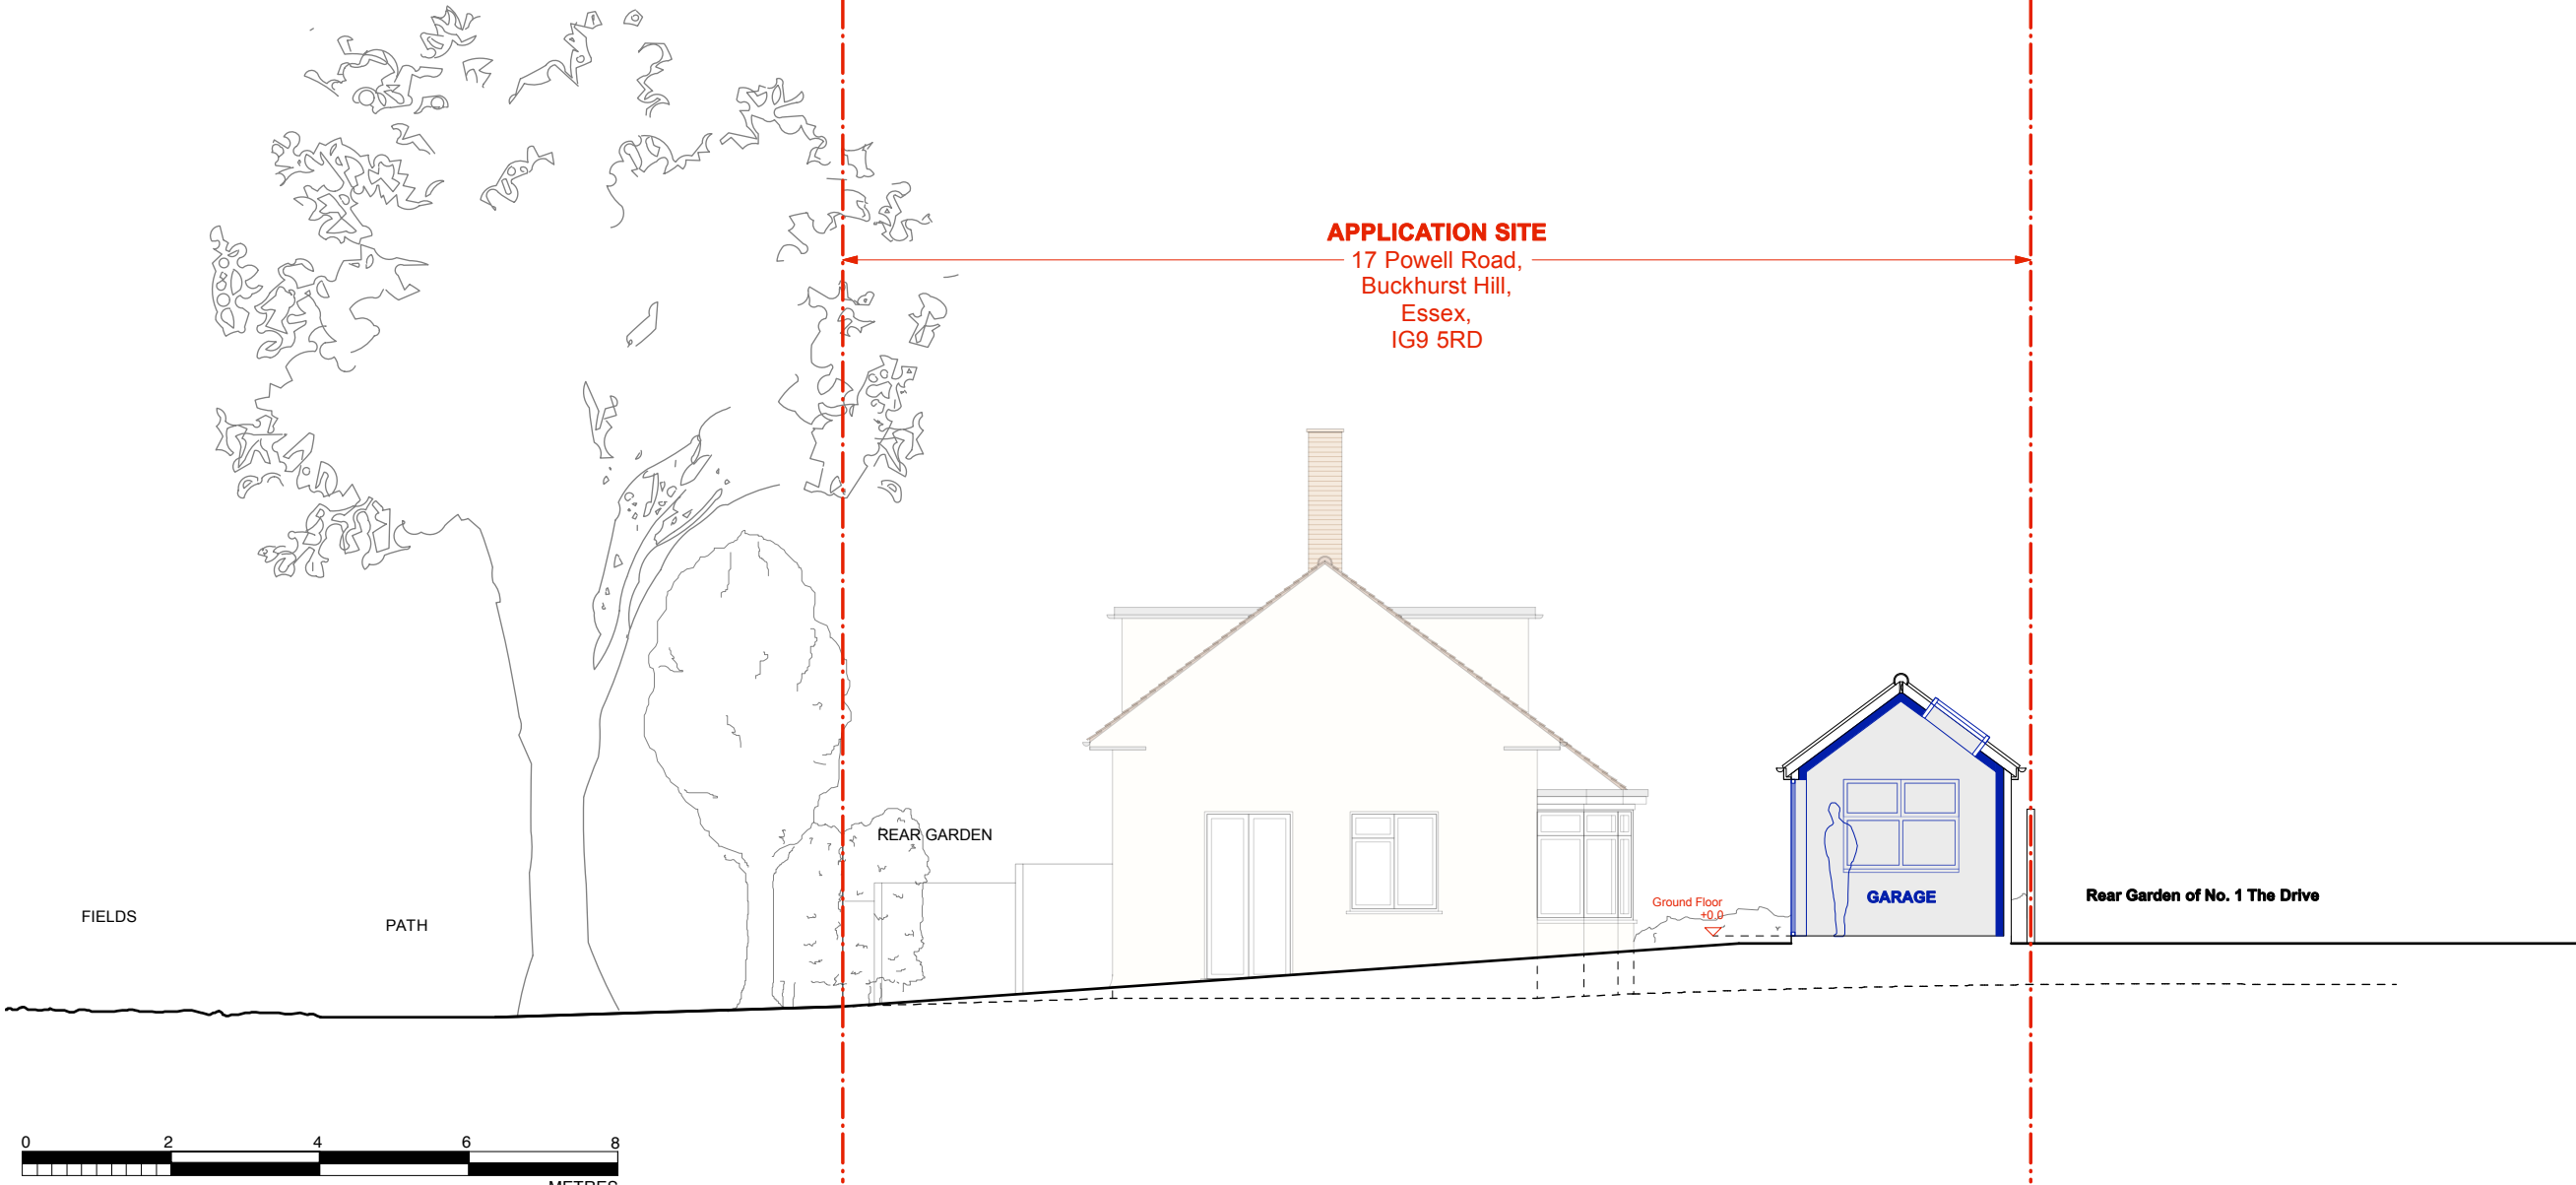



50 Queens Road,
Buckhurst Hill,
Essex, IG9 5BY

0208 498 0228
info@nicantony.com
www.nicantony.com

Project: Garage Conversion	
Title: Sections EE	
Site: 17 Powell Road, Buckhurst Hill, Essex, IG9 5RD	
Date: 20 / 05 / 19	Scale: 1 : 100
Drawing Number: 2019.019.PA - 13	Revision Number: