



- This drawing is not to be scaled.
- Contractors must check all dimensions on site, Architect to be notified of any discrepancies in figured dimensions.
- No part of this drawing should be reproduced in any manner without written permission of MP Architects LLP except for the use it was created for.

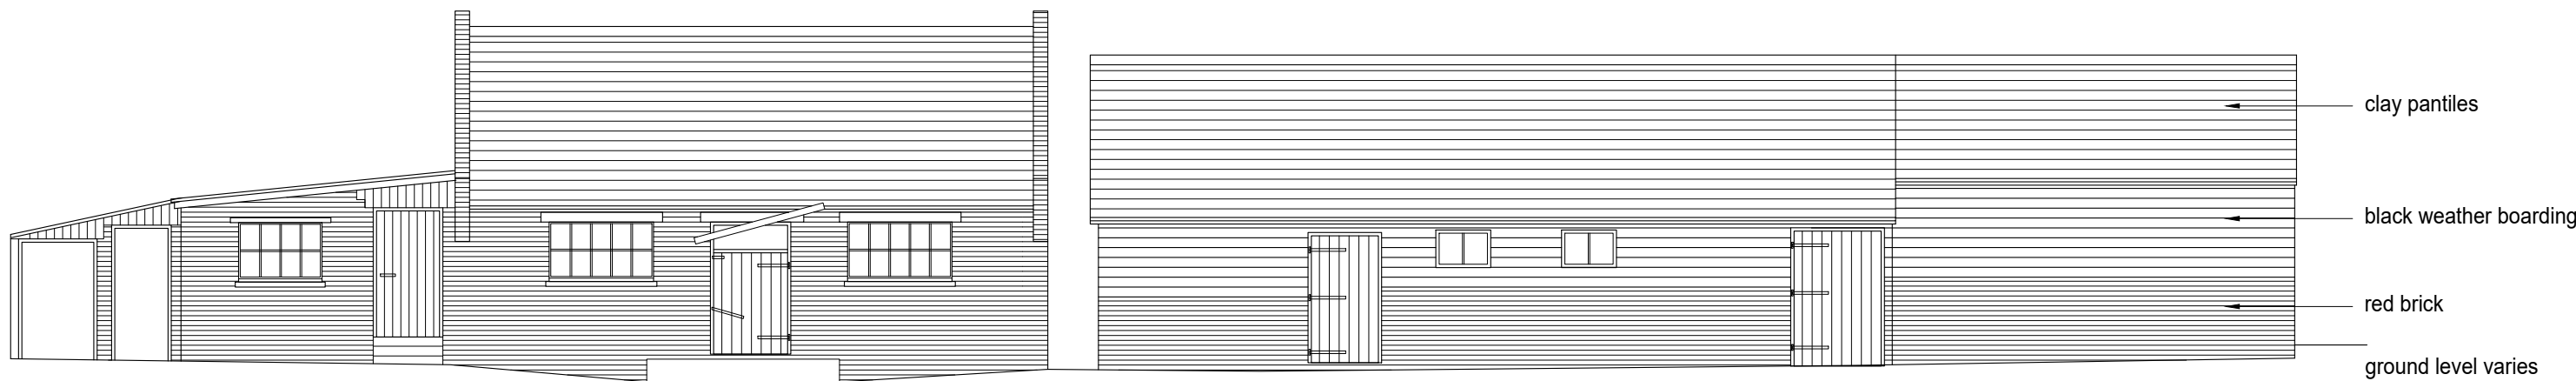


Elevation A

Scale 1:100

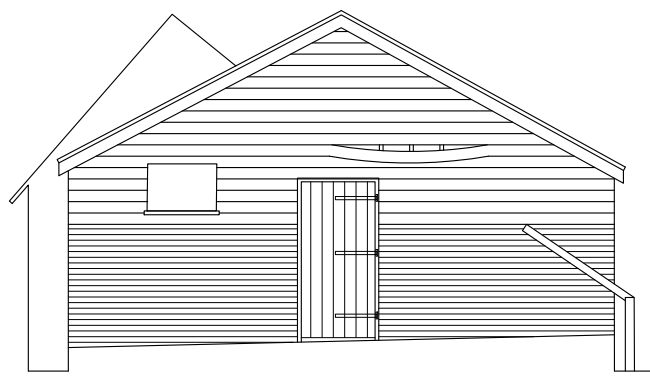


Elevation B

Scale 1:100

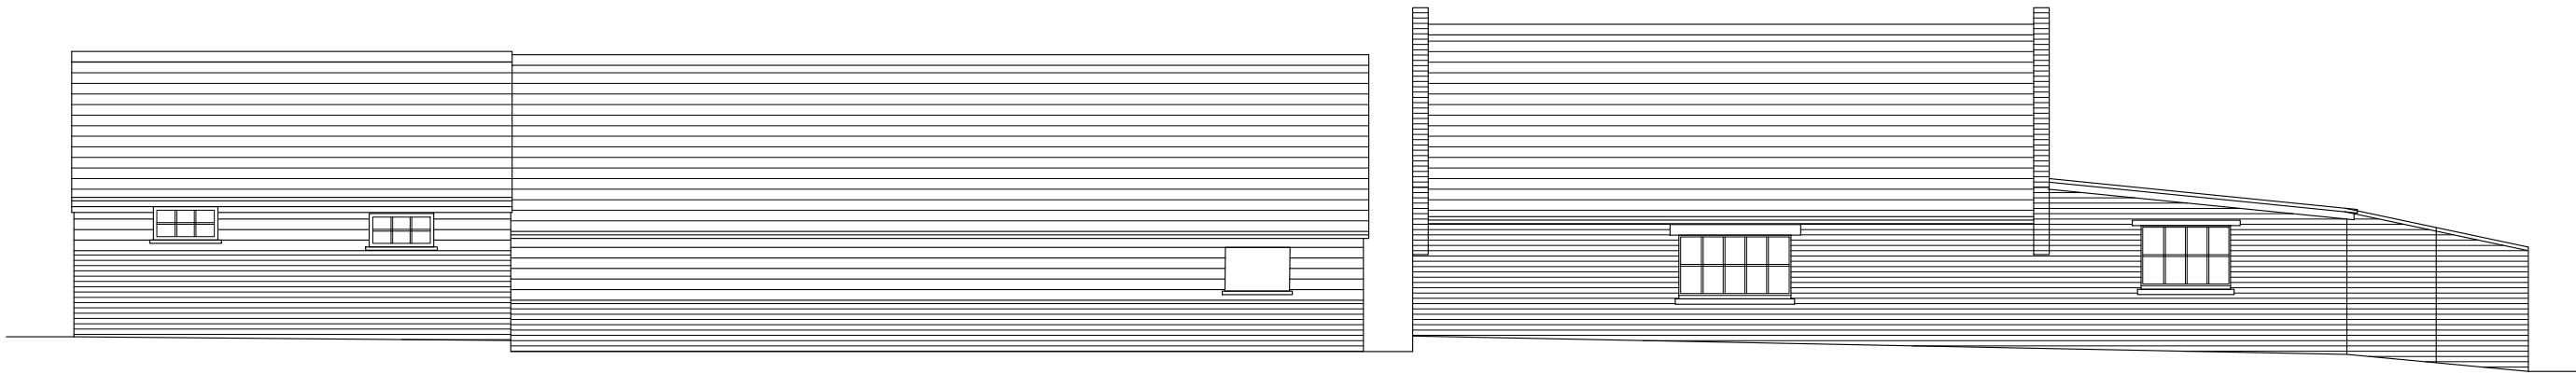

Elevation C


Scale 1:100

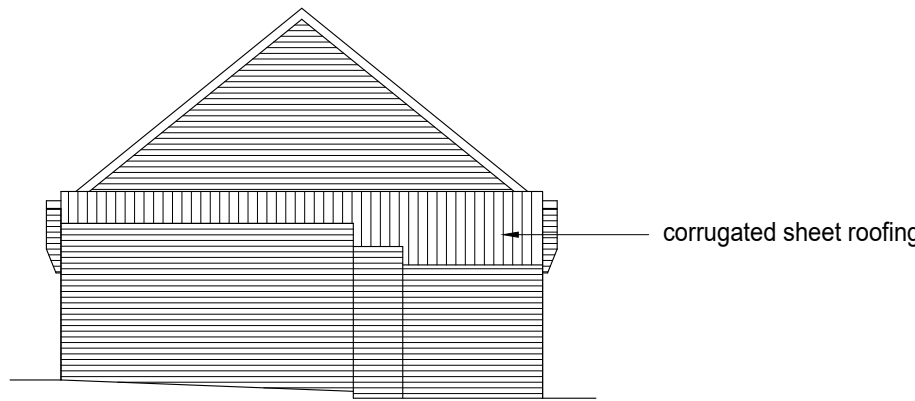

Elevation D


Scale 1:100

Barn 1 & 2

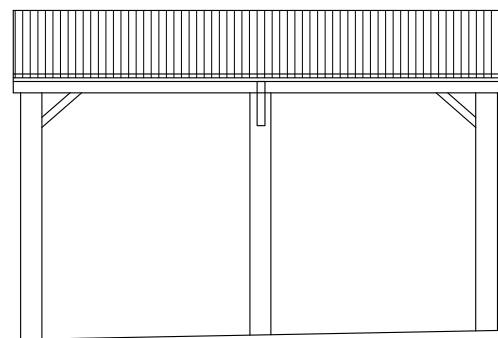


Elevation E

Scale 1:100

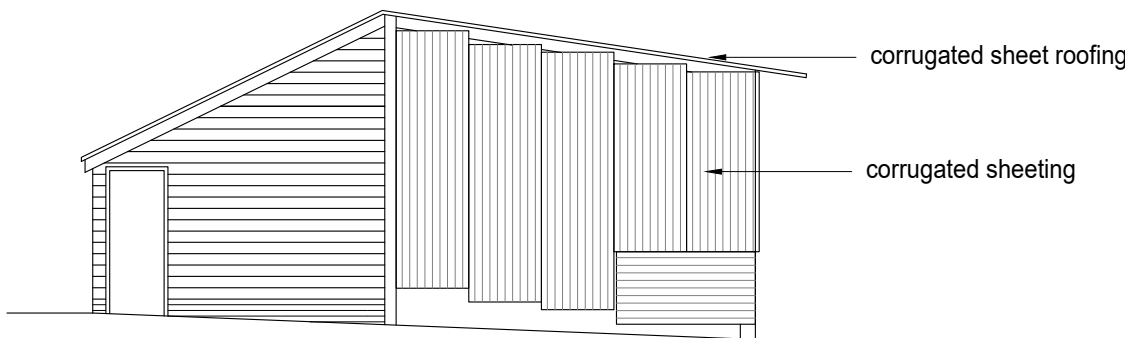


Elevation F

Scale 1:100

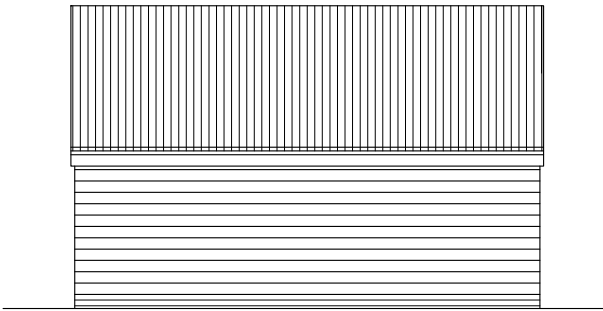

Elevation G


Scale 1:100

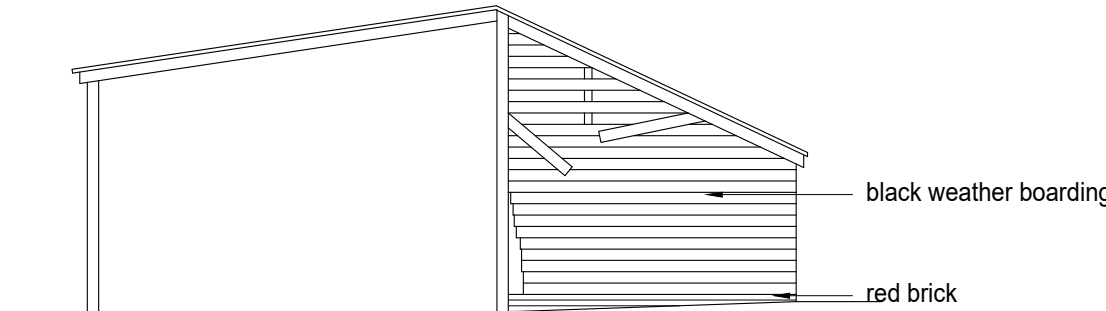

Elevation H


Scale 1:100

Barn 3

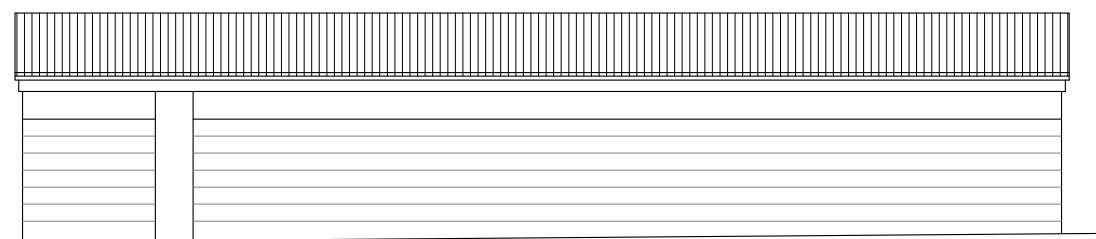


Elevation I

Scale 1:100

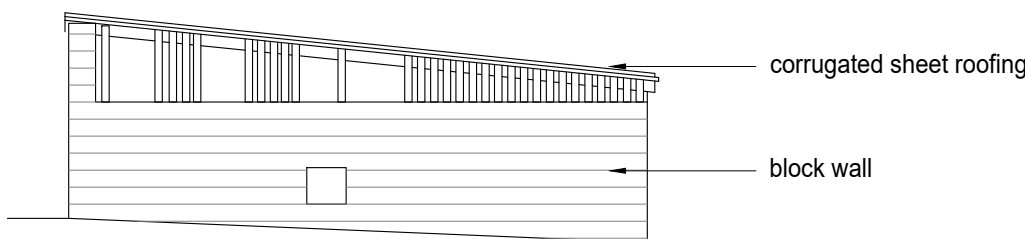


Elevation J

Scale 1:100

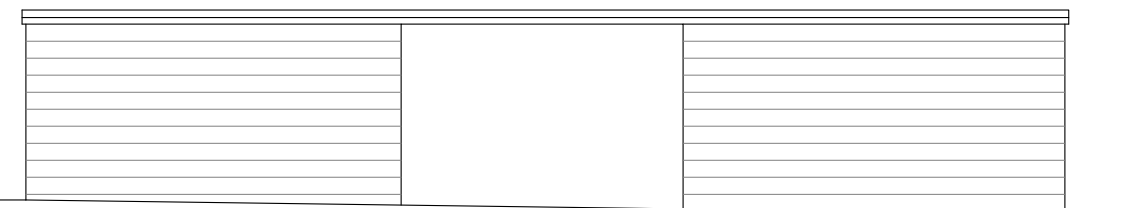

Elevation K

Scale 1:100

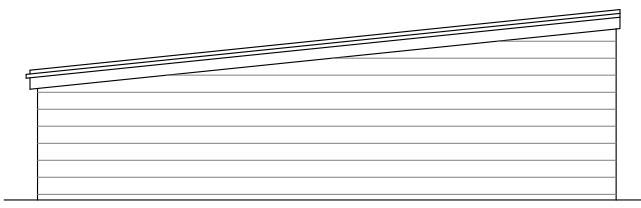

Elevation L

Scale 1:100

Barn 4

0 1 2 3 4 5 6 7 8 9 10m  
Scale @ 1:100

Rev Drawn Description Date

MP ARCHITECTS LLP  
CHARTERED ARCHITECTS

Great Basons, Basons Lane, Ongar, Essex, CM5 9AR

T: 01277 364979 E: info@mparchitectsllp.co.uk  
W: www.mparchitectsllp.co.uk

|         |  |
|---------|--|
| Status  | FOR PLANNING   |
| Project | Cobbins End Farm, Cobbins End Road,<br>Waltham Abbey EN9 2AA |
| Drawing | Existing Elevations  |

|            |           |             |           |
|------------|-----------|-------------|-----------|
| Scale      | 1:200 @A1 | Date        | June 2021 |
| Drawn by   | MW        | Project no. | 2224      |
| Checked by |           | Drawing no. | 24        |
|            |           | Revision    | -         |