


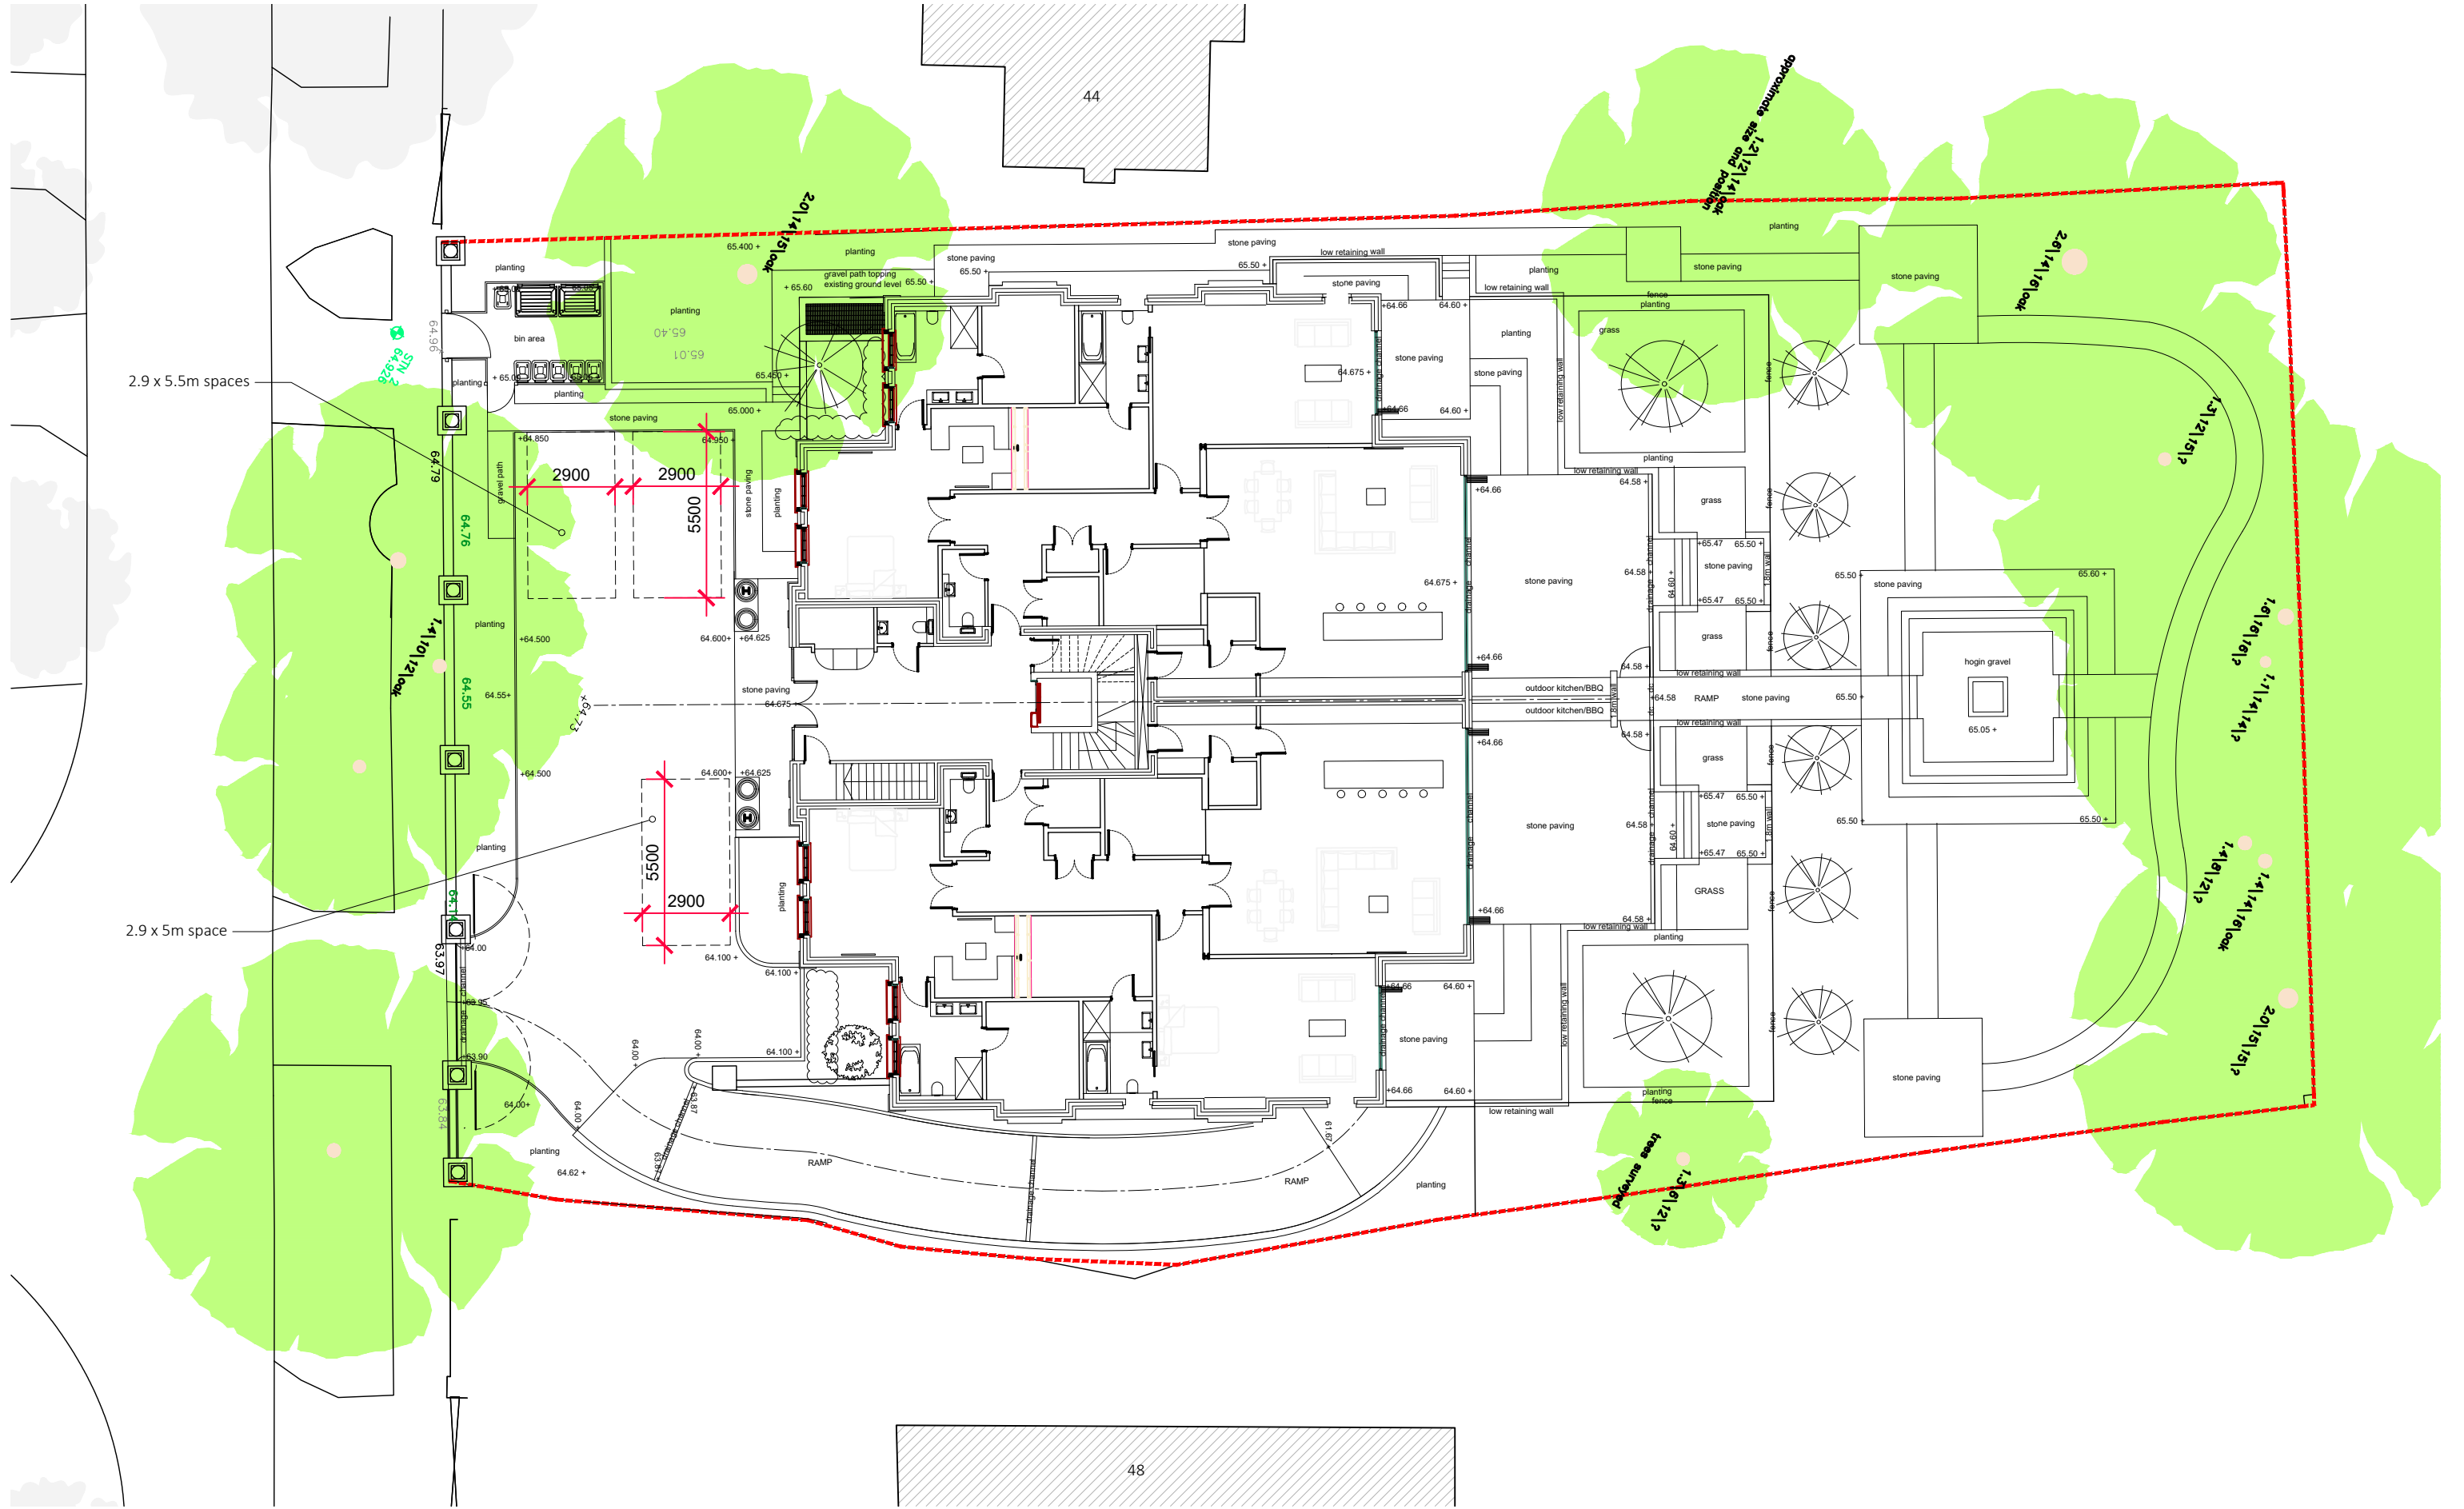

Note:
Reproduced from Ordnance, Survey Superplan Data © Crown copyright.
All rights reserved RDA Consulting Architects (Kent) Ltd. Licence Number 100022432

Client R Davis
Project Residential Development
Title Site Layout
Scale 1:200 @ a3 Date 11/06/18 Job No 17.120.SK16 Rev E
Evegate Park Barn, Evegate, Smeeth, Ashford, Kent. TN25 6SX Company No. 09363947
T: 01303 814455 E: projects@rdaarchitects.co.uk W: www.rdaarchitects.co.uk
© RDA Consulting Architects (Kent) Ltd.

