


**Note**  
This drawing is not to be scaled. Use figured dimensions only. All dimensions are to be checked on site and any discrepancies, errors or omissions are to be reported to the architect prior to commencement of works.



VIEW 1: View from North East

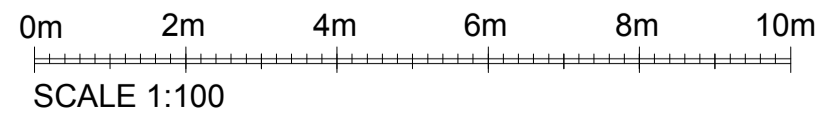

ALL DIMENSIONS APPROXIMATE

SCHEME DESIGN SUBJECT TO  
STRUCTURAL ENGINEER /SERVICES ENGINEER,  
& PLANNERS COMMENT

FOR PLANNING

I A (20/09/19 ) Image revised IHY I

**BB PARTNERSHIP** LTD  
CHARTERED ARCHITECTS

Studios 33-34, 10 Hornsey St, London. N7 8EL  
Tel 020 7336 8555 - e-mail - architect@bbpartnership.co.uk

client		
project Patsalls, Pudding Lane, Chigwell, IG7 6BY		
drawing Proposed 3D Render View 1		
date Sept 19	scale 1:100	drawn by HY
drg.no. FGA_230	revision A	

© 2018 BB PARTNERSHIP LIMITED - ALL RIGHTS RESERVED  
CHECK ALL DIMENSIONS ON SITE