



section D-D
HAINAULT HALL POOL HOUSE

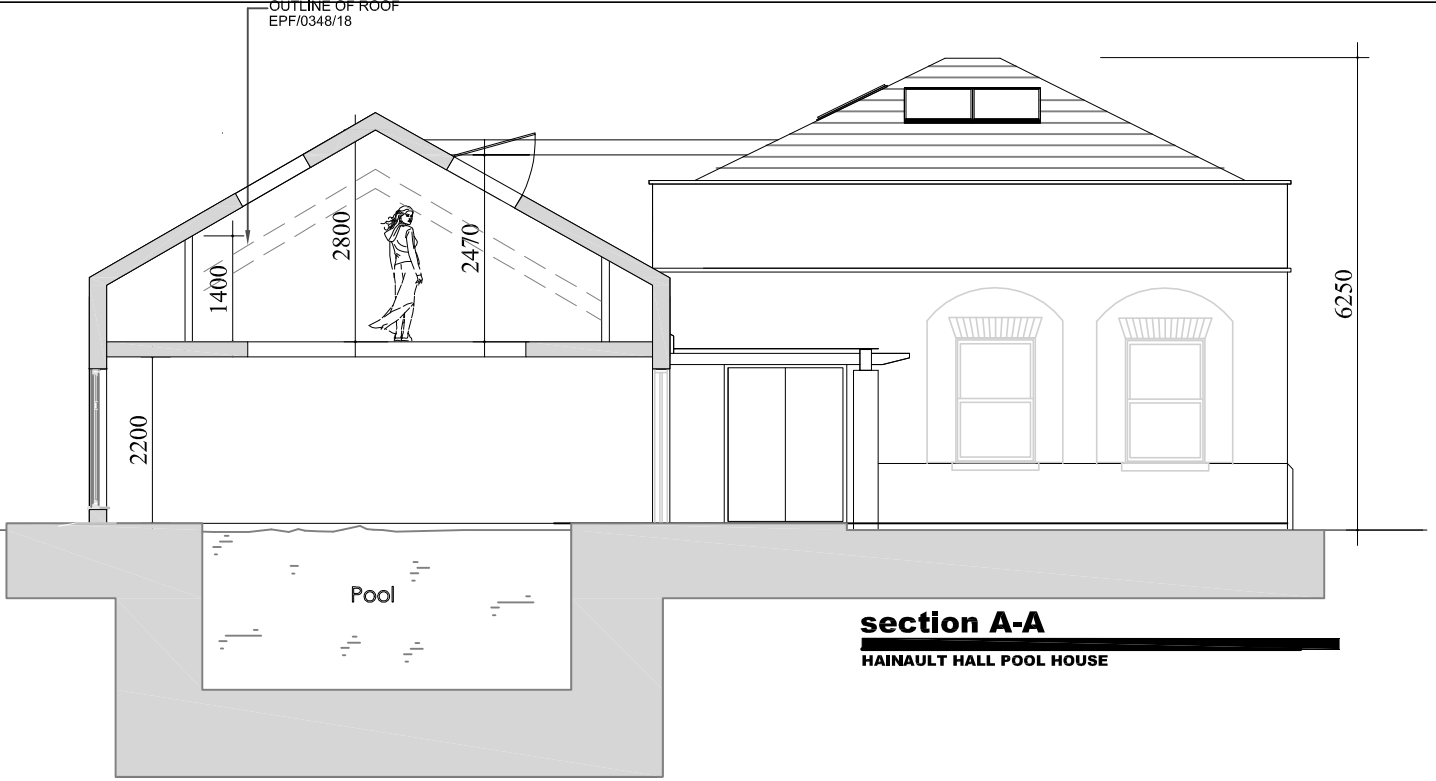


section A-A
HAINAULT HALL POOL HOUSE

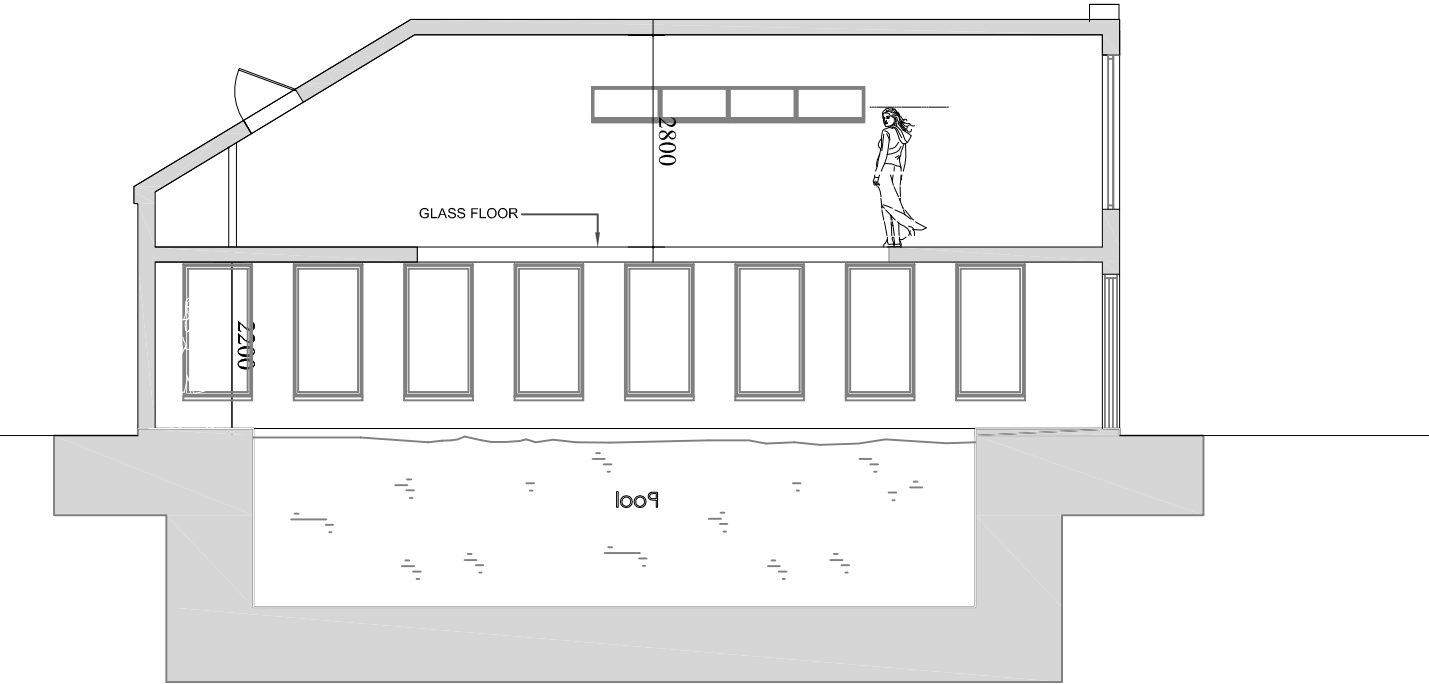

0 1 2 3 4 5m
LINEAR SCALE 1:100

section C-C
HAINAULT HALL POOL HOUSE

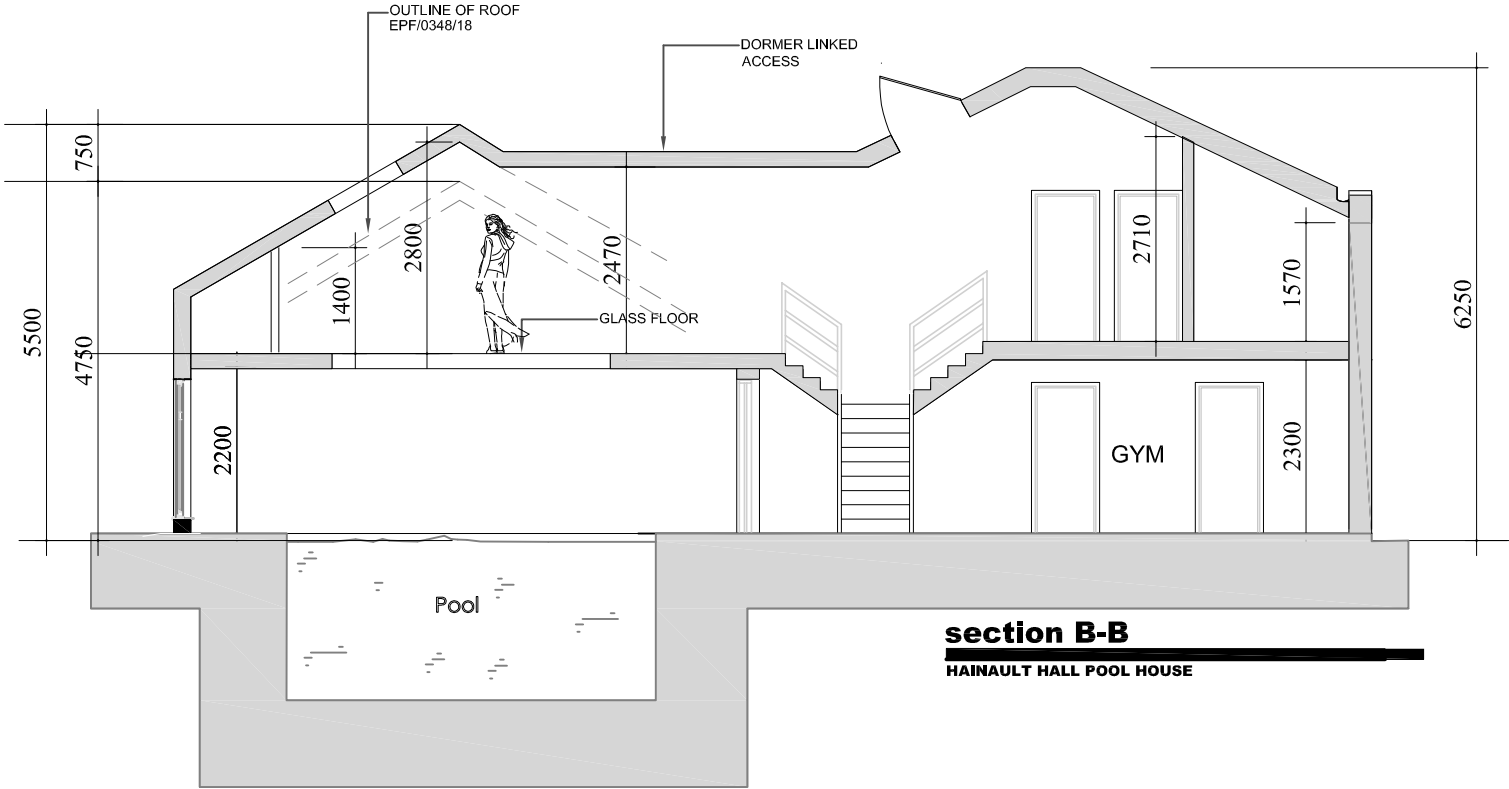

section B-B
HAINAULT HALL POOL HOUSE

NOTES
REVISION A:
1. 1.2METRE EXCAVATION AND BASEMENT UNDER GARAGE REMOVED.
2. RIDGE HEIGHT OVER POOL HOUSE RAISED BY 750MM
3. STAIR TO MEZZANINE FLOOR REVISED.
4. ROOFLIGHTS REVISED.

PROJECT:
PROPOSED DEVELOPMENT TO
HAINAULT HALL POOL HOUSE,
173 LAMBOURNE ROAD,
CHIGWELL,
ESSEX,
IG7 6JU.

CLIENT:
MR. SINGH

ARCHITECTS:



6 MALCOLM WAY, LONDON, E11 1PW
T: +44 (0) 7816 236529
E: archexel@gmail.com

DRWG. TITLE:
PROPOSED SECTIONS

DRAWN	CA
CHECKED	CA
SCALE	1 :100@A3
DATE: FEBRUARY, 2018	SHEET NO
	DS-11A