




Building A Lower Ground Floor

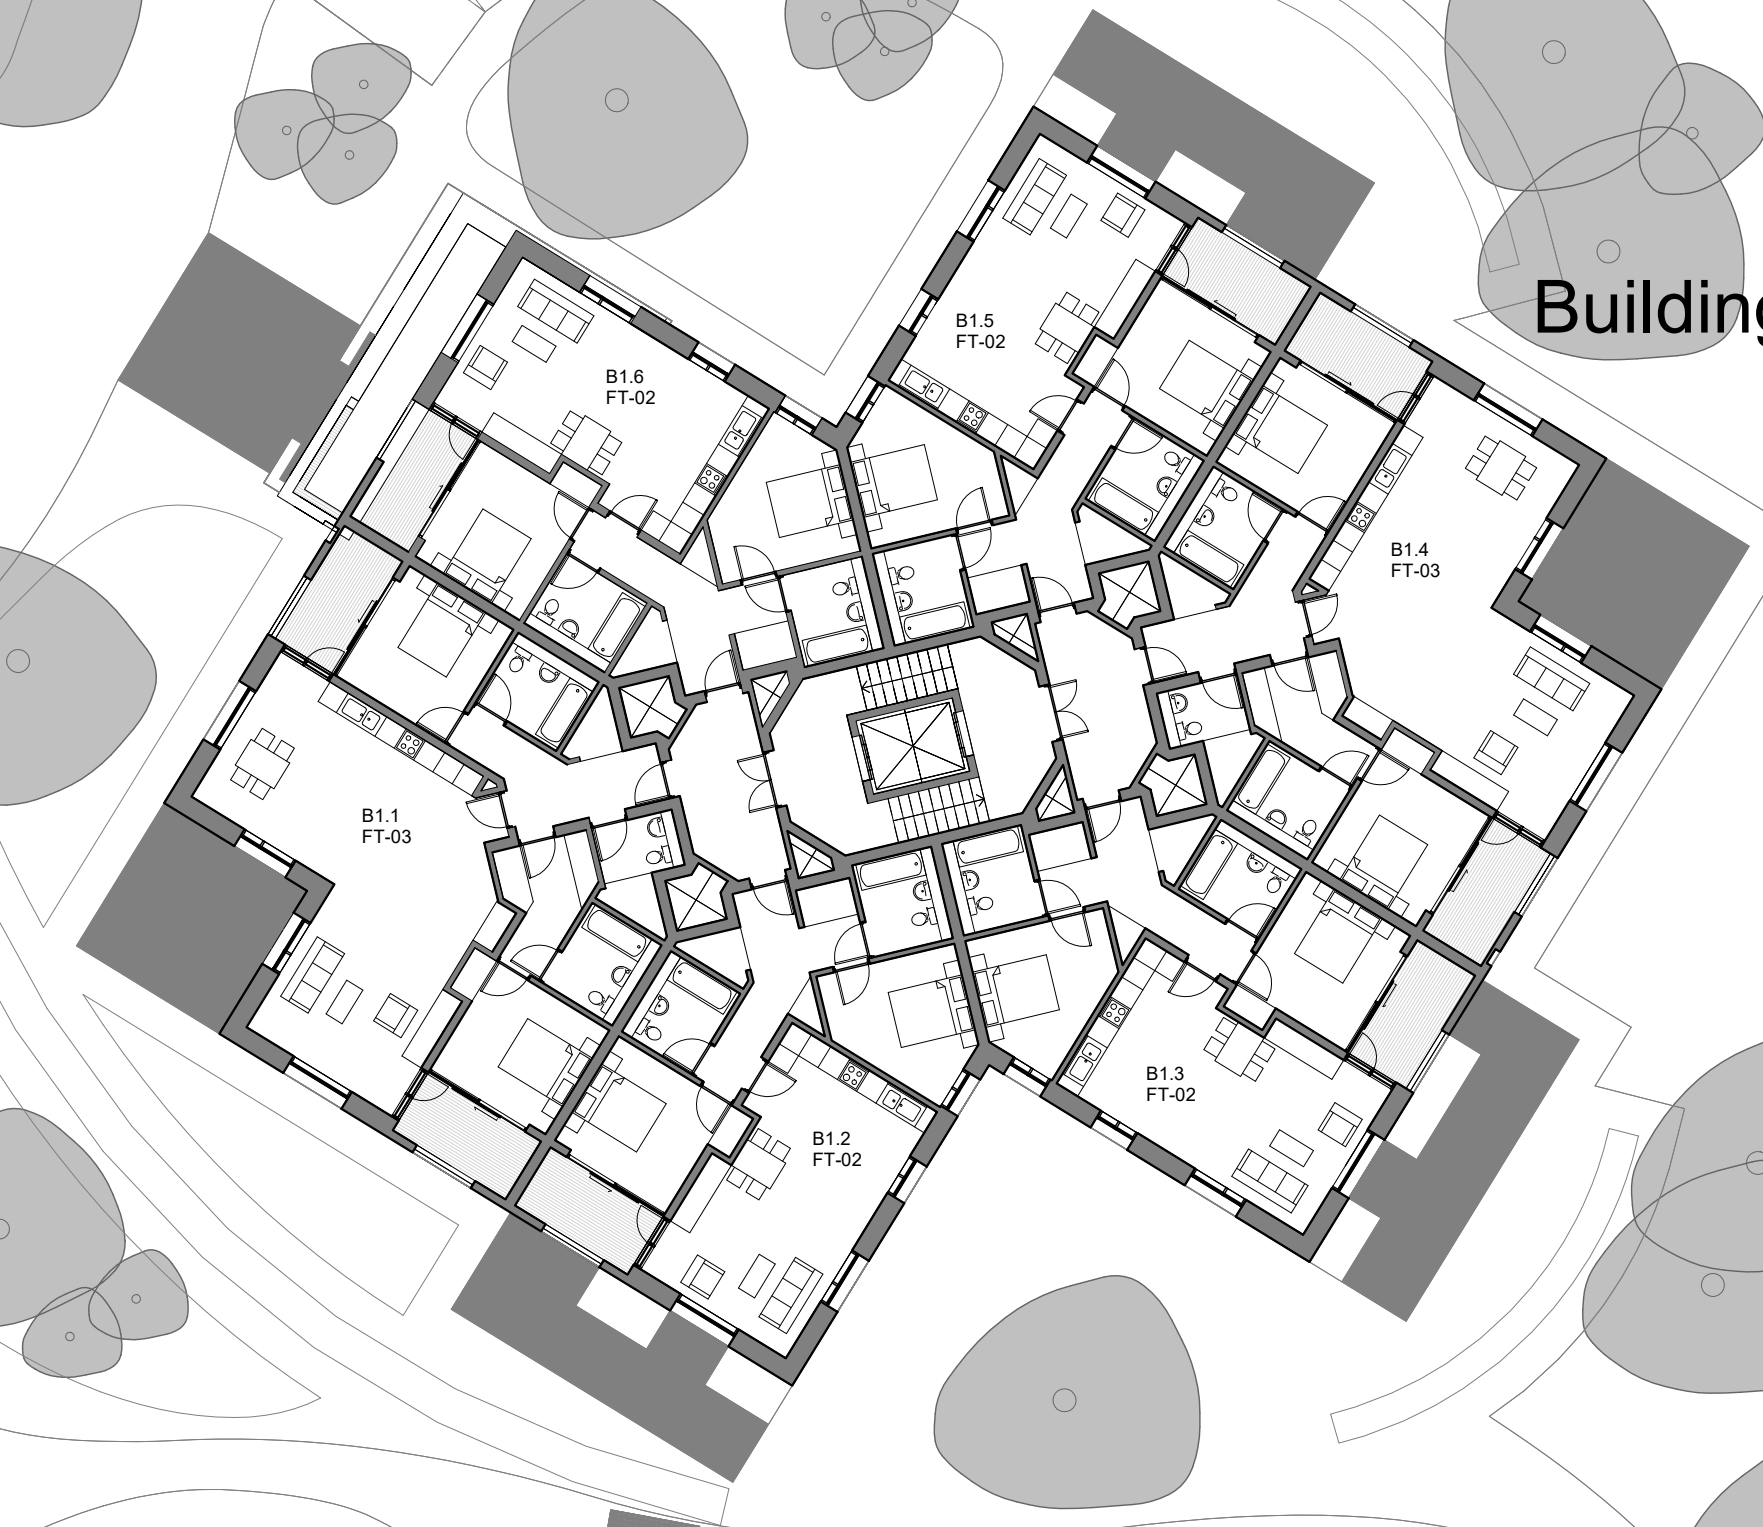


Building B First Floor

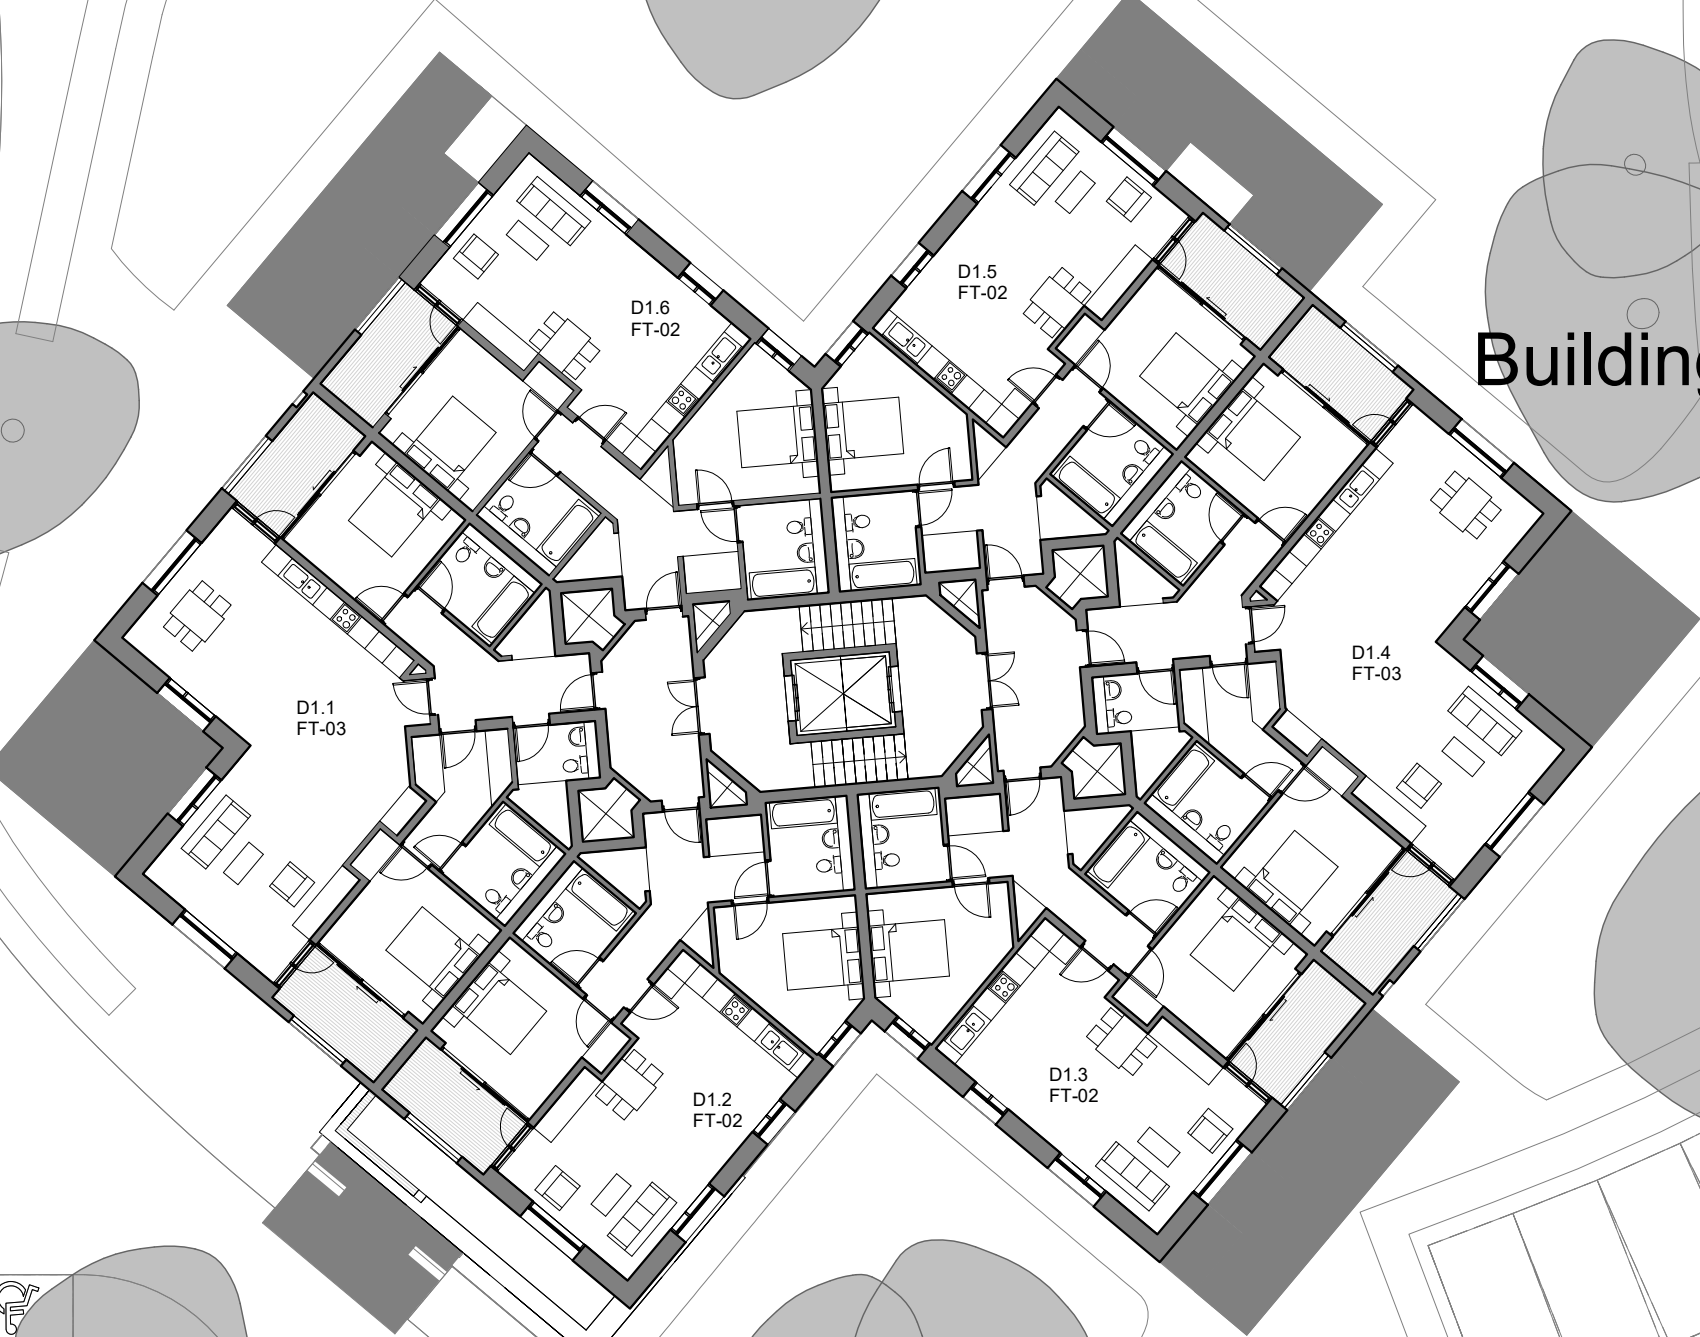

Building C Lower Ground Floor

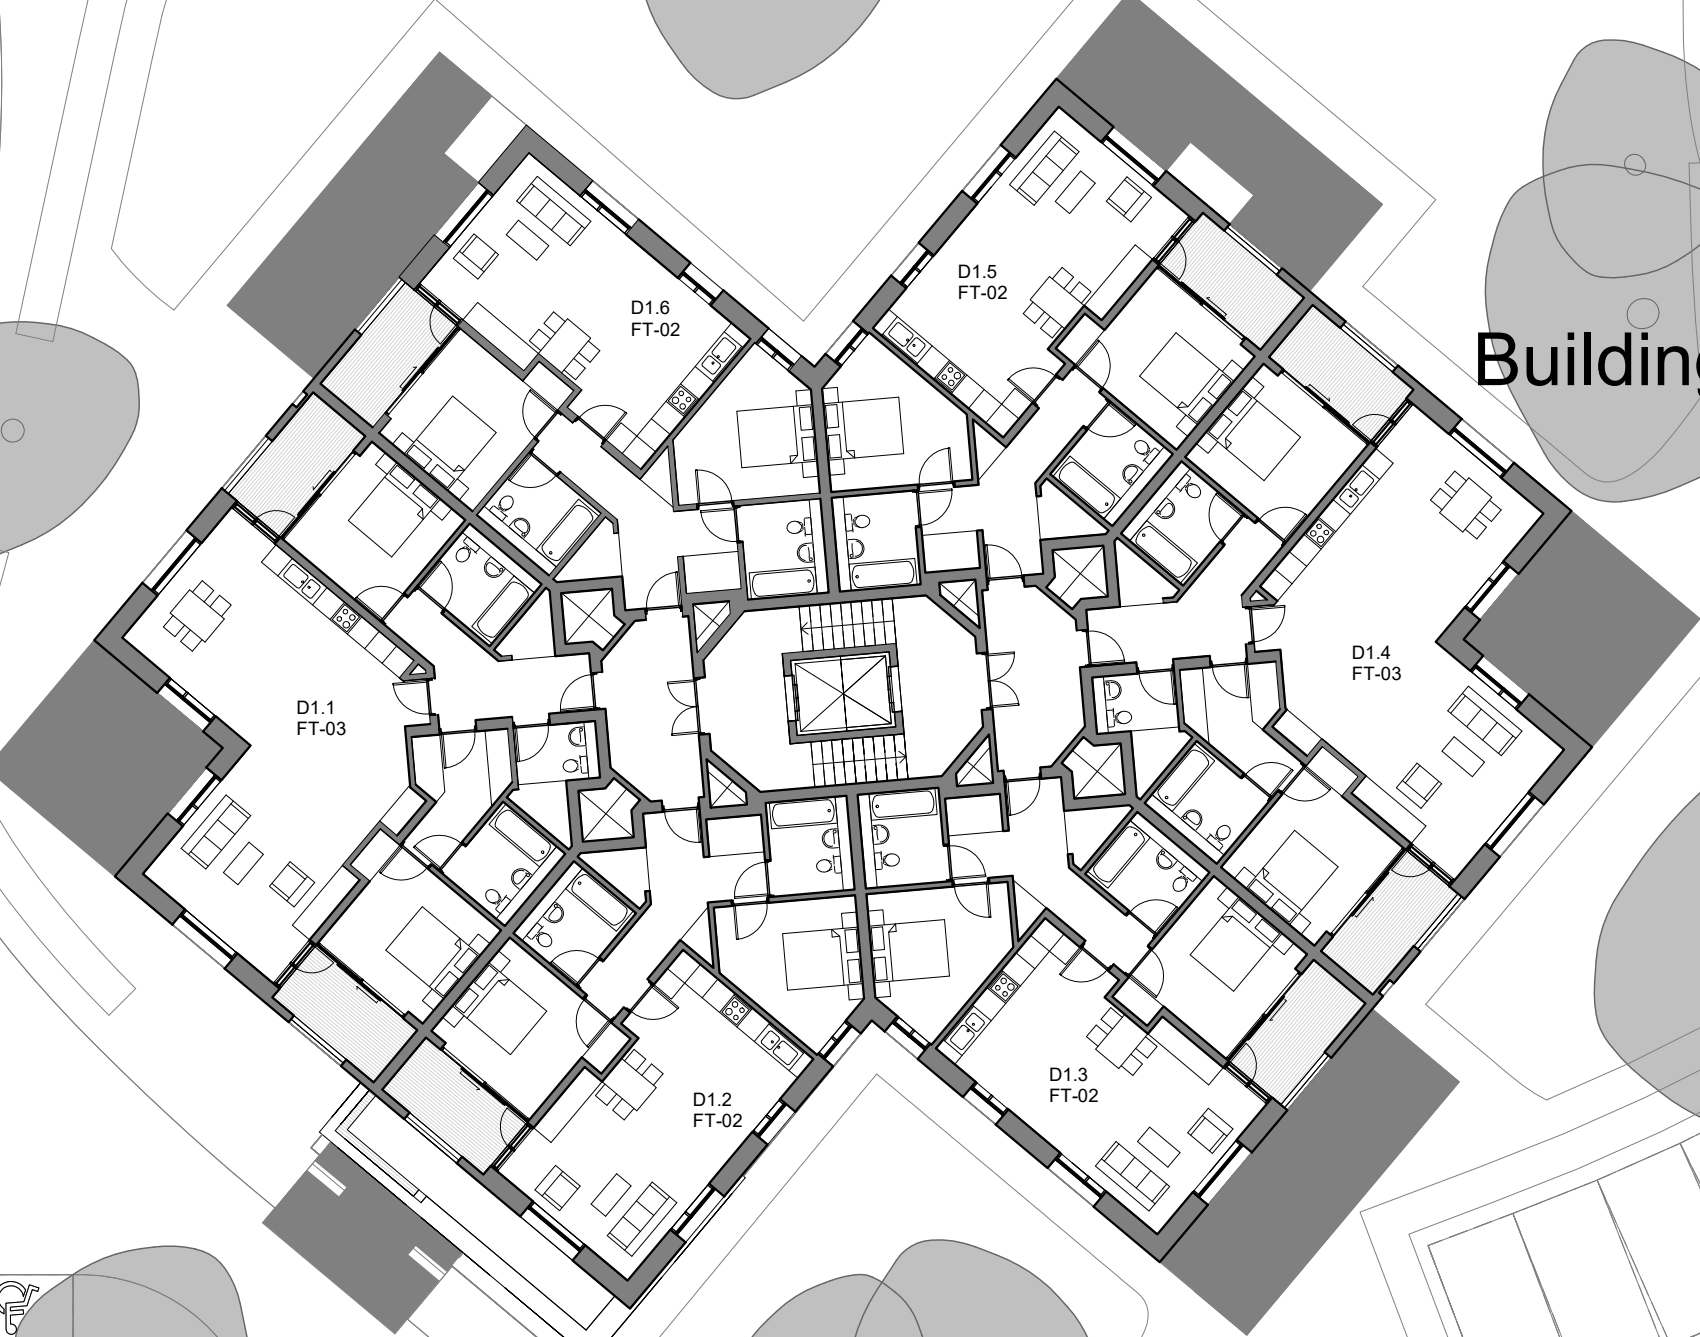

Building D First Floor

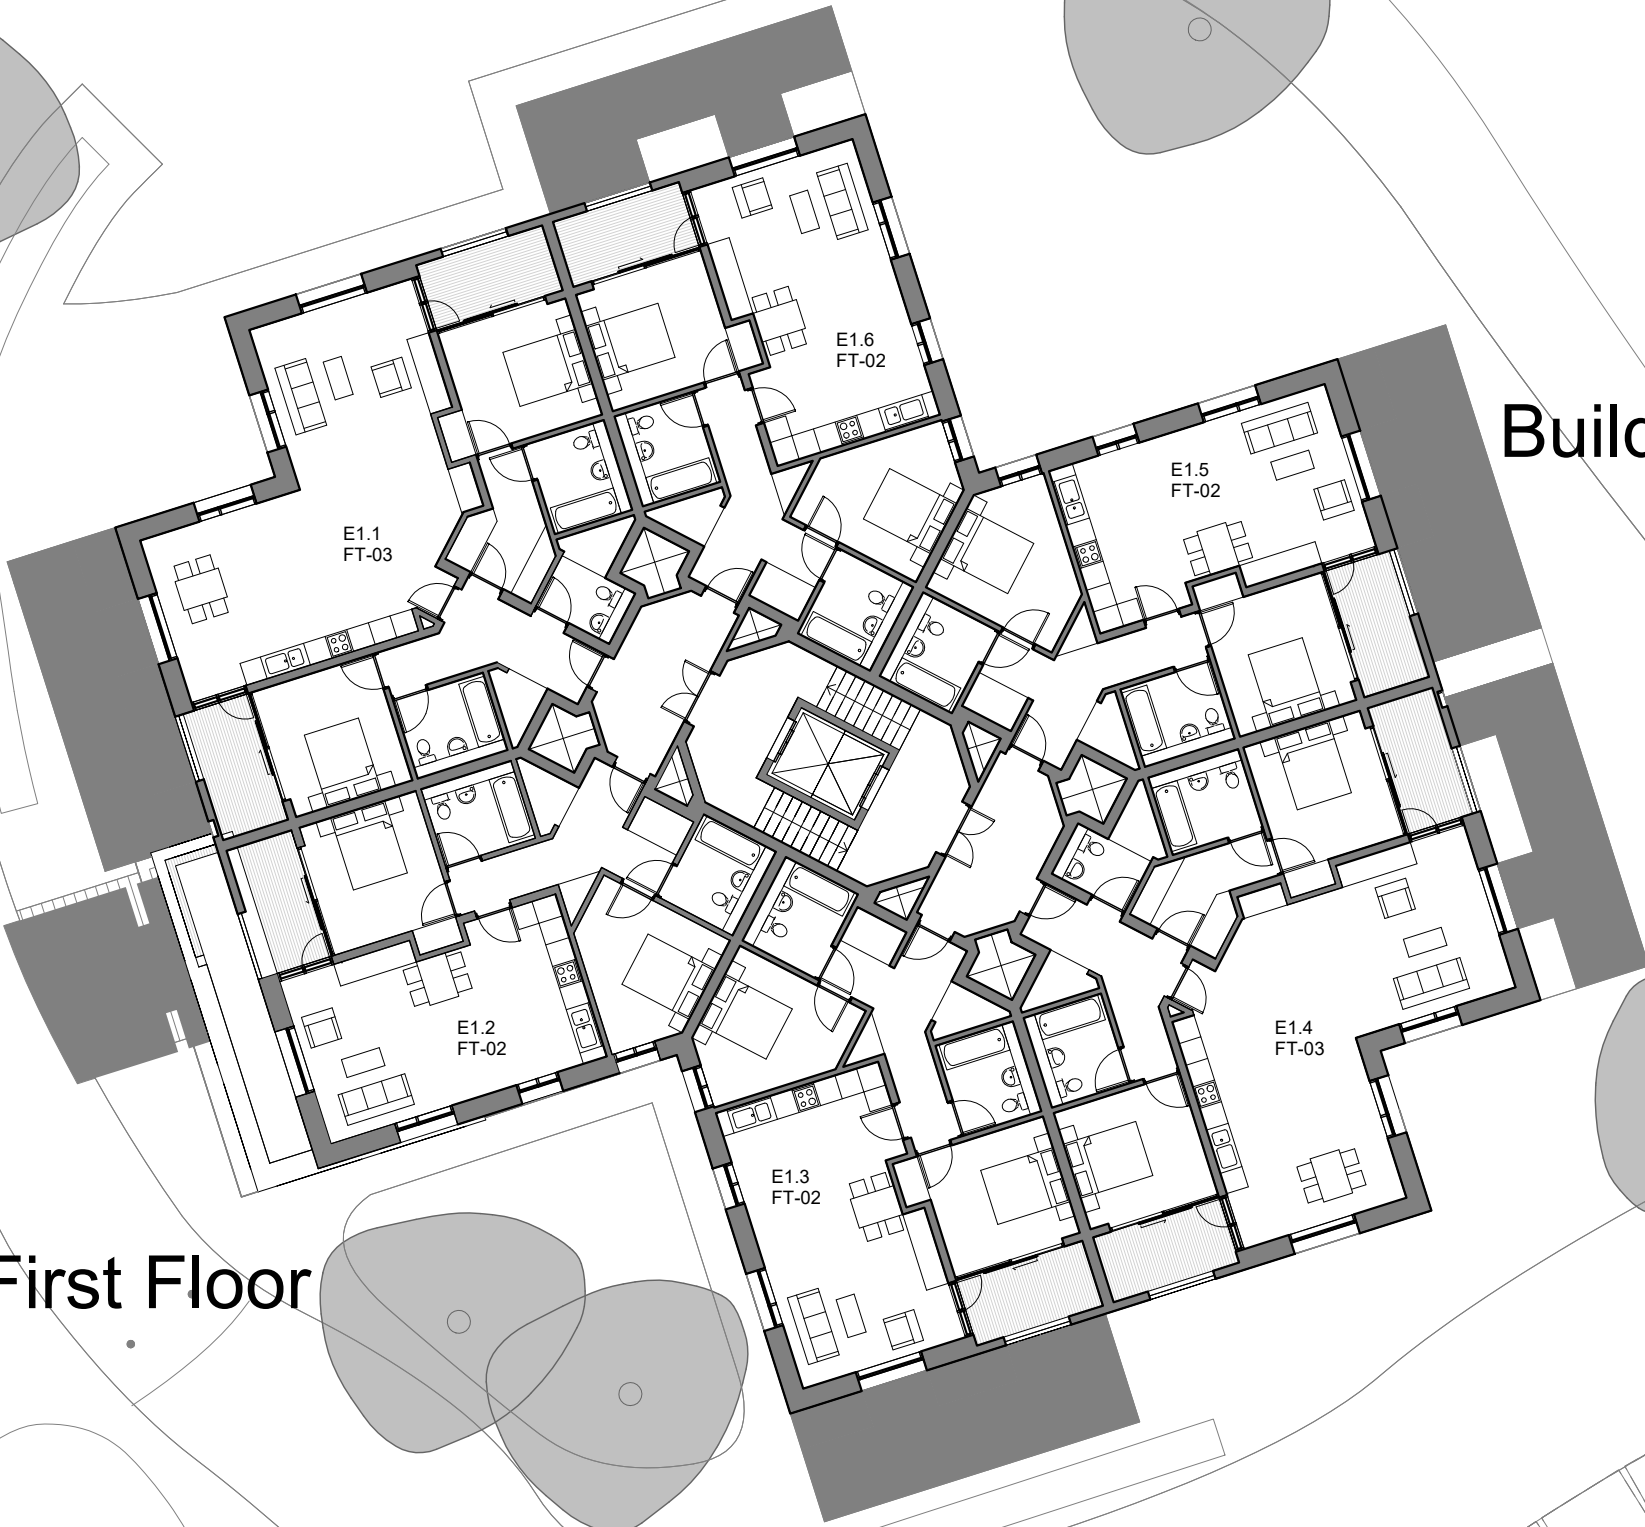

Building E First Floor

PLANNING

Planning Revision	20-02-20	11	E
Planning Revision	27-04-17	RD	D
Planning Revision	13-02-17	CV	C
Planning Issue	28-12-16	SV	B
Information	25-11-16	RD	A

Revision description	Drawn	Issued	Rev

Site

Site Layout, Level 99-62m, As Proposed

Project	Client	
PegasusLife, Chigwell	MPM Ltd.	
Drawn by	Checked	
RT	AS	
Date	Scale	
09/04/2020	1 : 200 @A0	
Ref	Drawn	Checked
1427	PL GA-602	E

©2015 Beca. This drawing is not to be scaled - see written dimensions only. Any discrepancies to be reported to the architect. All dimensions to be checked on site.

29-31 Conquer St

London

EC2A 4AT

+44 (0) 20 7833 1000

+44 (0) 20 7882 1049

www.beca.co.uk