

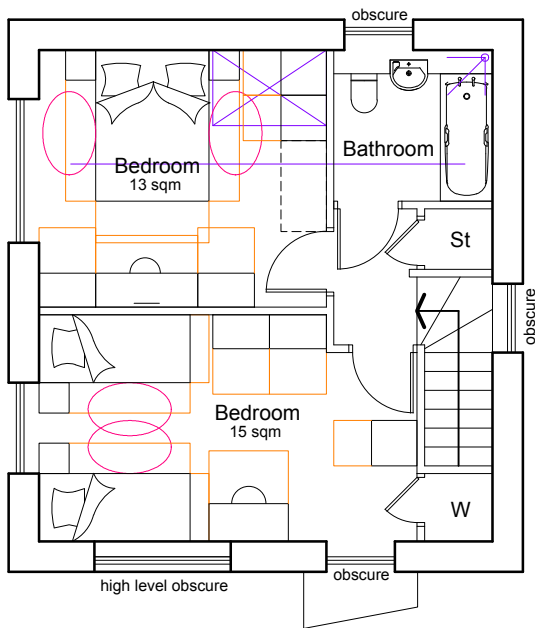


Proposed Ground Floor Plots 1-2  
2 x 2B 4P house @ 78sqm

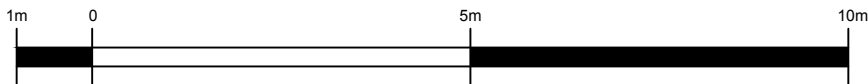

Proposed First Floor Plots 1-2

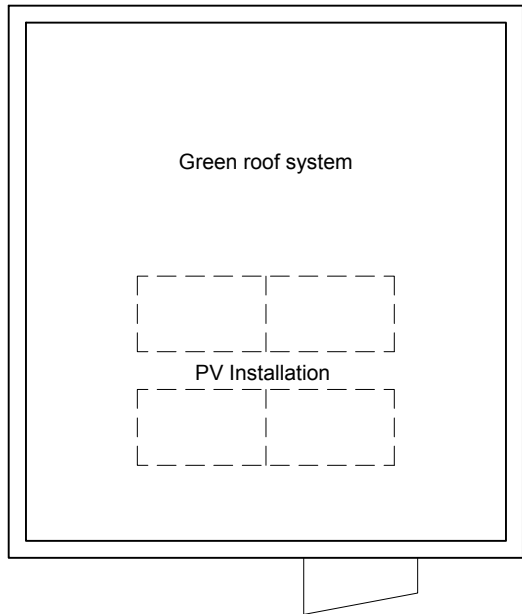

Proposed Roof Plots 1-2

NOTES:

Report all discrepancies, errors and omissions  
Do not scale from this drawing.  
Verify all dimensions on site before commencing any work or preparing shop drawings.  
All materials, components and workmanship are to comply with all the relevant British Standards, Codes of Practice, and appropriate manufacturers recommendations that from time to time shall apply.  
For all specialist work, see relevant drawings.

This drawing and design are copyright of PELLINGS LLP

PRELIMINARY

Rev	Date	Description	Name
-	--/--		



Pellings LLP 24 Widmore Road Bromley Kent BR1 1RY t 020 8460 9114 f 020 8313 0019 e bromley@pellings.co.uk www.pellings.co.uk		Architecture & Planning ■ Building Surveying ■ Project Management ■ Cost Consultancy ■ CDM Co-ordination			
CLIENT East Thames Housing Group		PROJECT EFDC House Building Programme			
TITLE Proposed GA Plans Lower Alderton Hall Lane, Loughton		DATE AUG 2015	SCALE 1:100 @A3	DRAWN NP	CHK
DRAWING No 612 055 PL04		A			