

Camlins Ref: PEGASUS LIFE/LL488 CHIGWELL/Camlins WorkDrawings/LL488-000-DESIGN DEVELOPMENT [Ref.: LL488REF-000-PUBLIC REALM BASE: LL488REF-000-OS BASE: LL488REF-000-TOPO SURVEY]




- NOTES**
1. All dimensions in millimetres unless otherwise shown.
 2. All levels in metres above Ordinance Datum (mAOD) unless otherwise shown.
 3. All dimensions to be checked on site and any discrepancies reported to Employer before pricing / work starts.
 4. Any ambiguities or discrepancies within this drawing and any other information given elsewhere must be reported to Camlins and the Employer for clarification before pricing work proceeds.
 5. All drawings to be read in conjunction with other Camlins drawings and specification information as required.
 6. Refer to relevant Engineer's and Architect's work packages as appropriate for confirmation of all engineering and architectural details.
 7. All works to be carried out in accordance with the latest British Standards and appropriate codes of practice as a minimum.

KEY

- Planning Application Area Boundary
- Proposed Paving - Buff Coloured Bitmac
- Proposed Paving - Permeable Paving Parking Areas
- Proposed Paving - Brick Pedestrian Entrance
- Proposed Paving - Stone Flags Private Terrace
- Proposed Trees
- Existing Trees To Be Retained
- Root Protection Area of Existing Trees
- Off-Site Indicative Trees
- Boundary Planting
- Mown Lawn
- Biodiverse Meadow
- Wet Meadow
- Ornamental Garden Planting
- Hedge
- Proposed Bench
- Bollards
- Brickwork Column at Site Entrances

Revisions

Rev	Date	Description	Revised by	Checked by

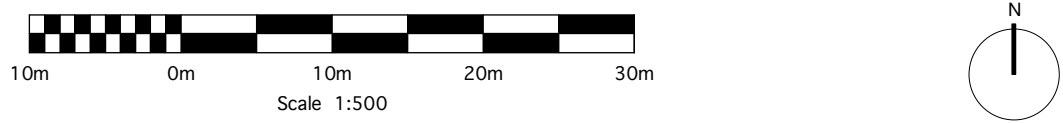

PLANNING

CHIGWELL
RANGEFORD

General Arrangement - Landscape Plan

Drawing No. LL488-100-0001	Revision -	Scale 1:500@A1	Date 01.04.2022
Drawn by SB	Checked by PSS		

Camlins

Landscape Architects, New Dolanog House, Severn Road, Welshpool, Powys, SY21 7AP
Tel: 01938 554886 / studio@camlins.com / www.camlins.com