


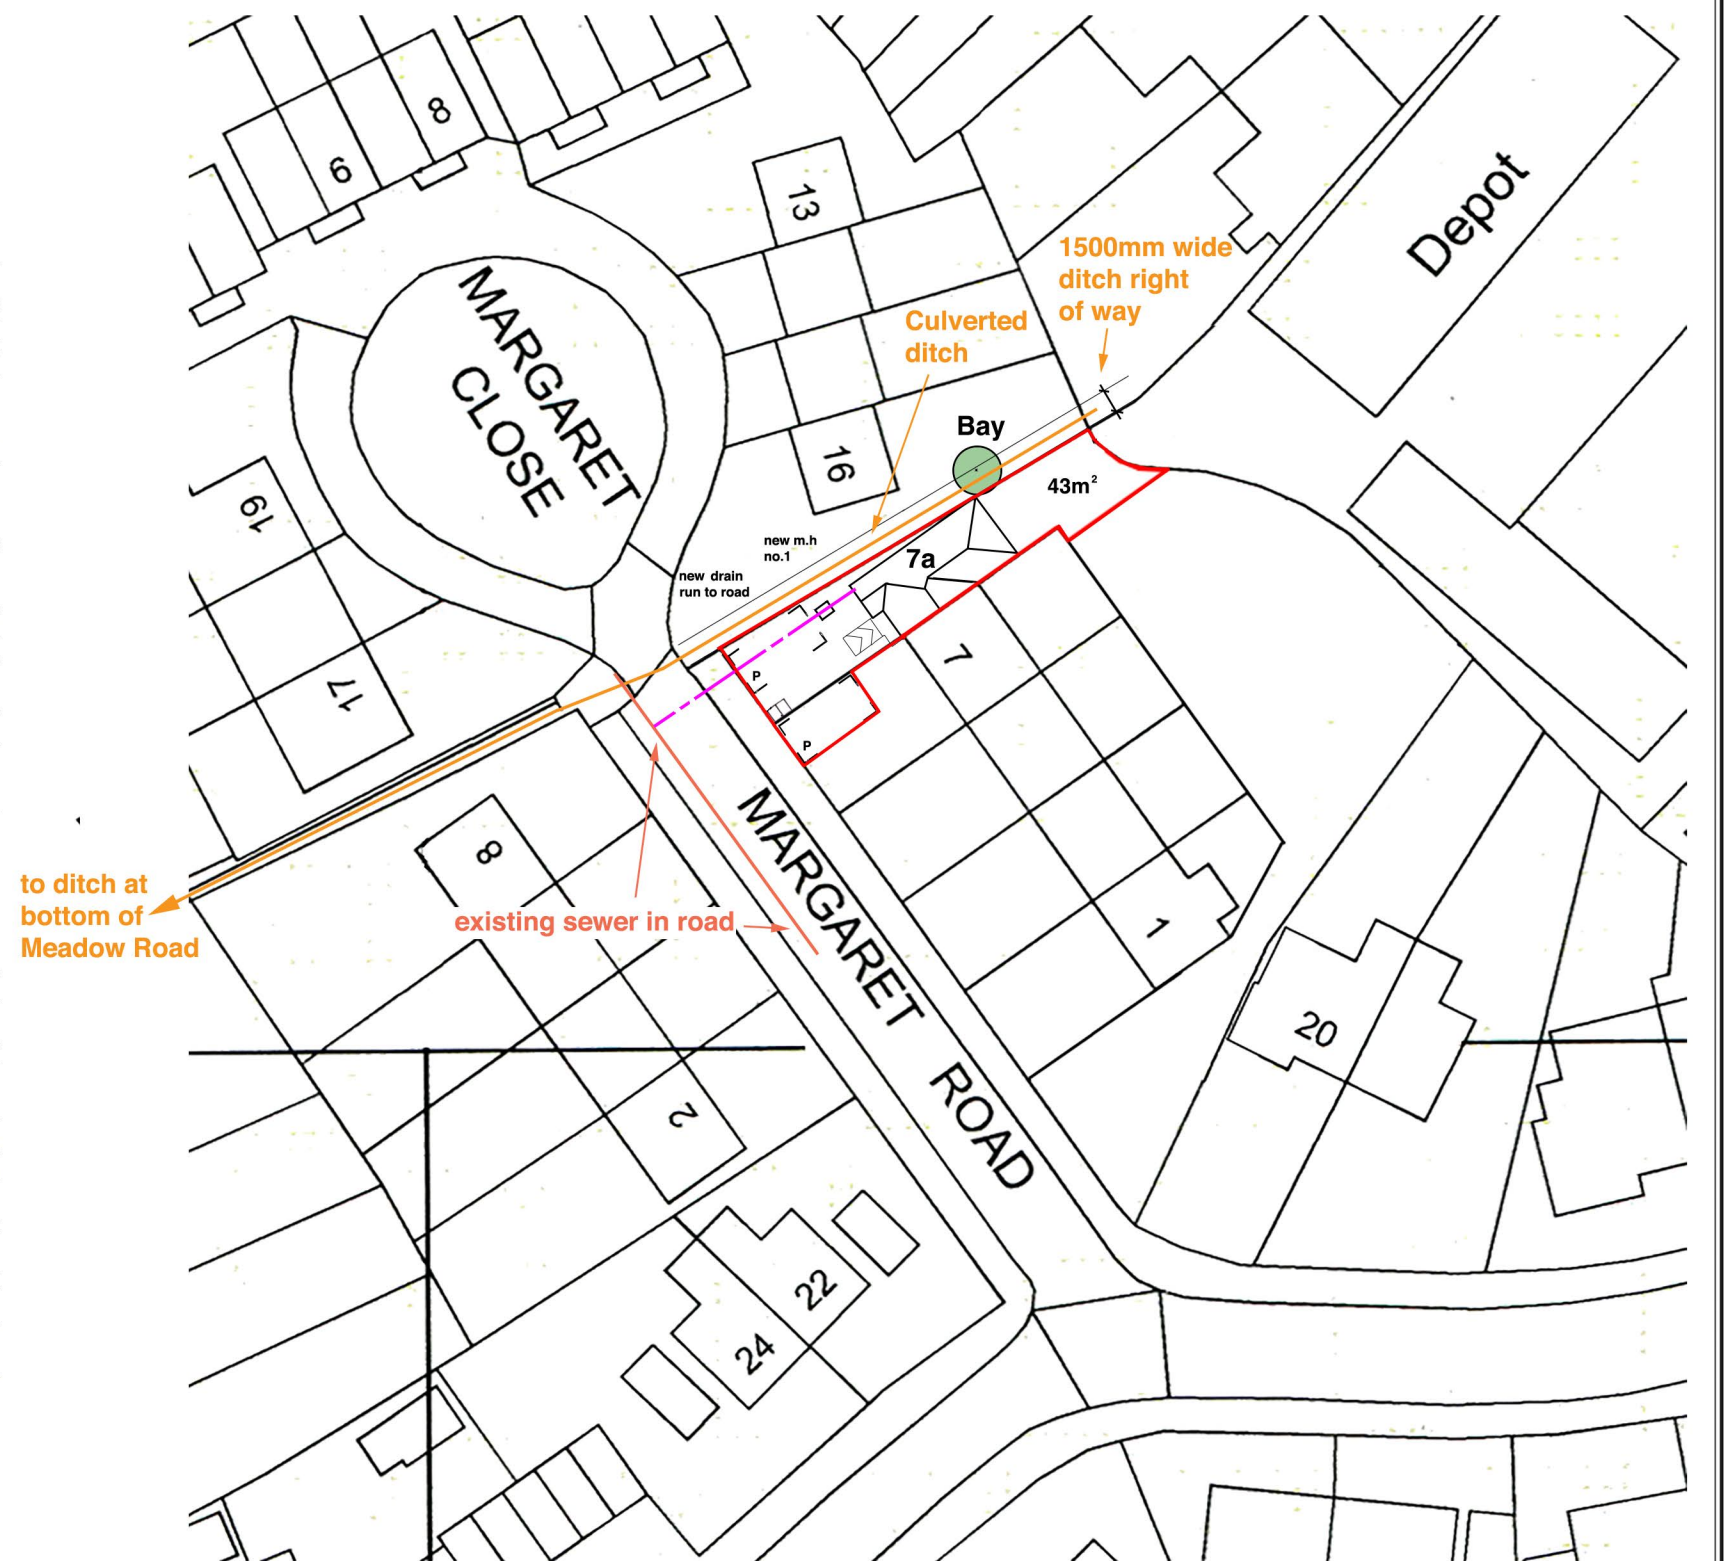

Rev A Culverted drain added (18-07-2019)

Project
Proposed New Dwelling
Land Adjacent To
No.7 Margaret Road,
Epping, Essex,
CM16 5BP.

Supplied by: National Map Centre
License number: 100031961
Produced: 09/06/2017
Serial number: 1848037

Drawing
Location / Block Plan

REPRO The HOVSE
VERBACULAR AND ORINEZ ARCHITECTURAL DESIGN
Graham Knowles

Scale : As Above
Date : 02:03:2019
Drg no. S.E.2A