





REAR ELEVATION (existing)

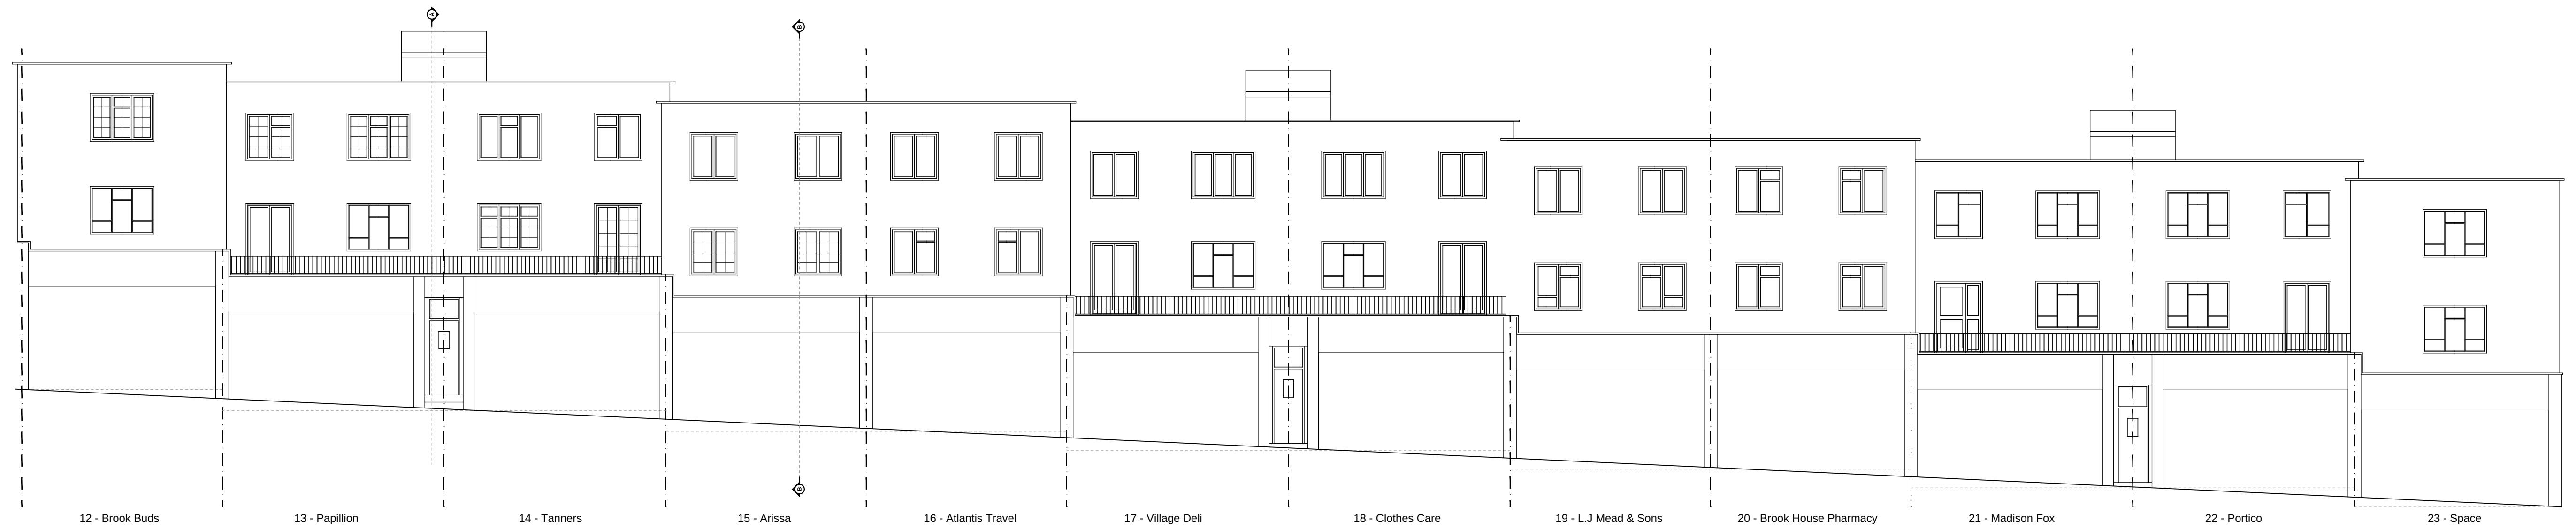

FRONT ELEVATION (existing)

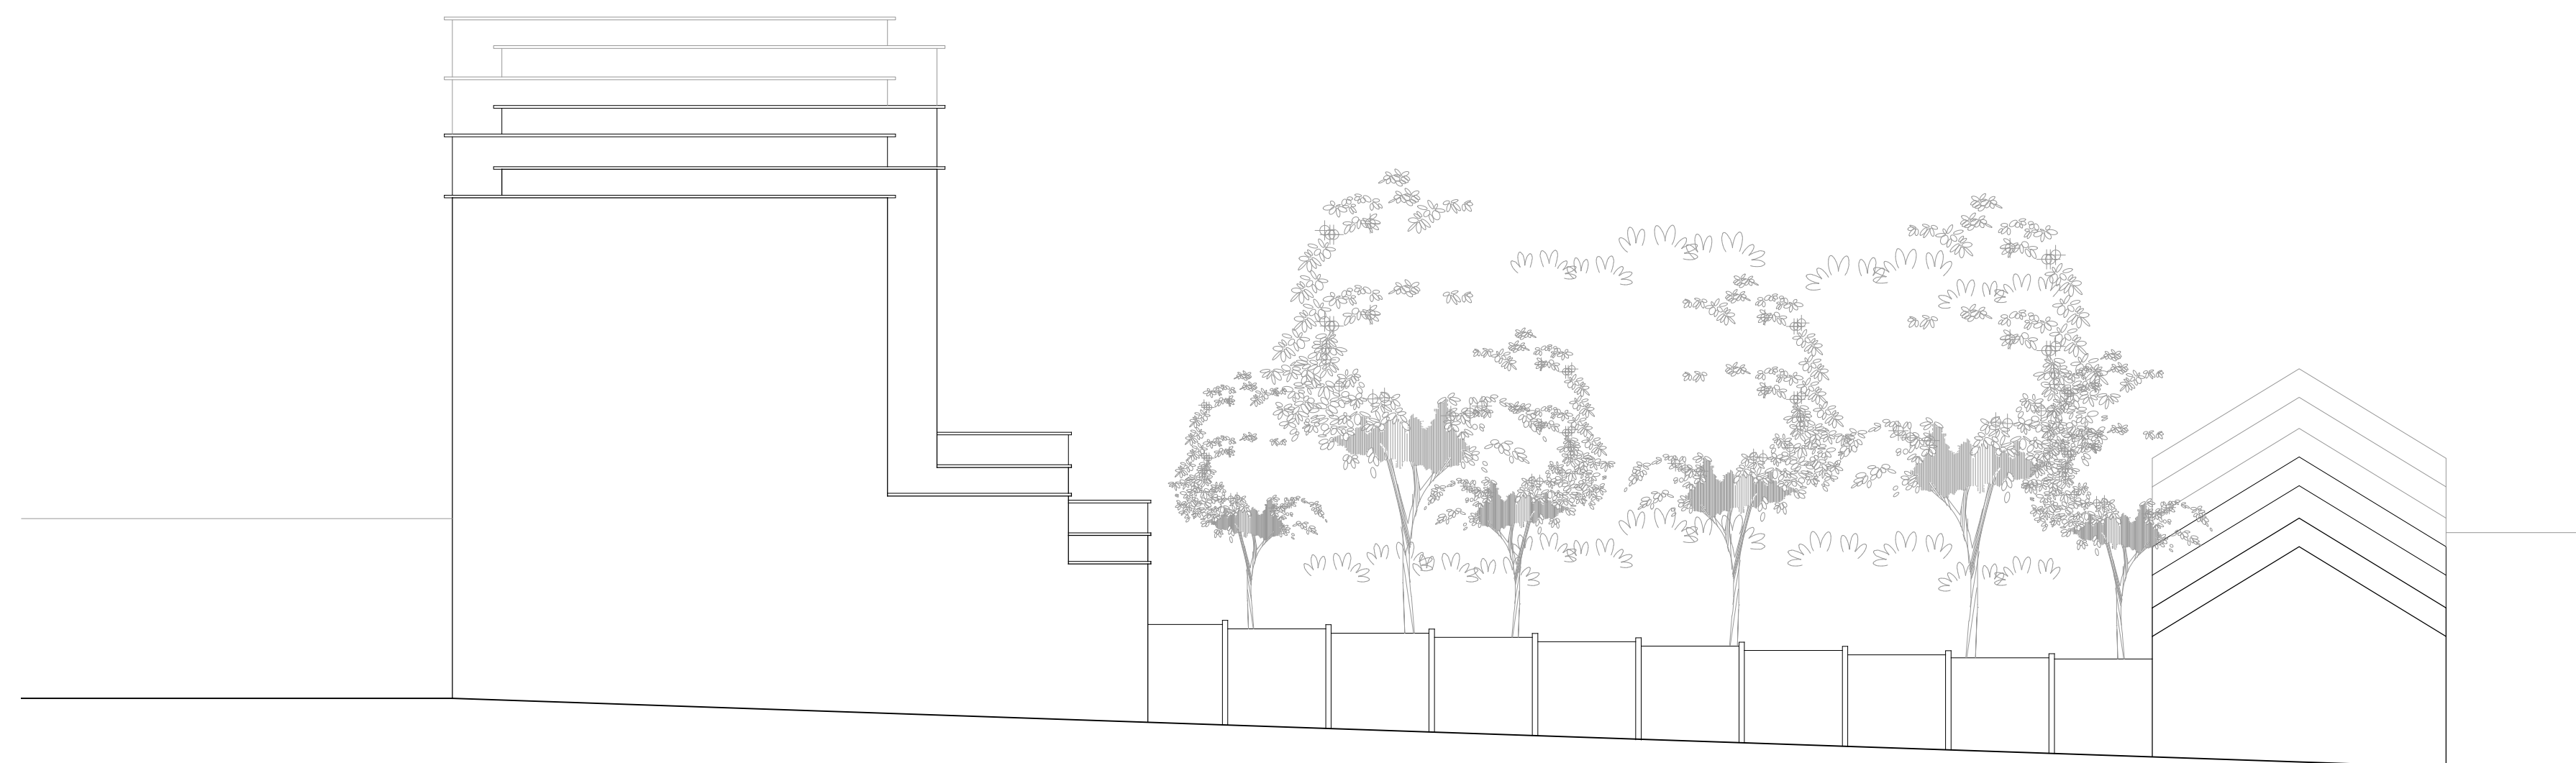

SIDE ELEVATION (existing)  
(tree positions indicative)