



THIS ELECTRONIC INFORMATION IS CONFIDENTIAL AND THE COPYRIGHT OF A JONES + CO ARCHITECTURAL SOLUTIONS. NO USE IS TO BE MADE OF THIS INFORMATION FOR ANY PURPOSE OTHER THAN THAT FOR WHICH IT WAS ISSUED OR FOR THE REPRODUCTION OF ANY PART THEREOF WITHOUT THE WRITTEN PERMISSION OF A JONES + CO ARCHITECTURAL SOLUTIONS. THE DATA IS SUPPLIED ELECTRONICALLY FOR CONVENIENCE ONLY. THE ORIGINAL INFORMATION IS THE HARD COPY WHICH WILL BE SUPPLIED ON REQUEST. NO DIMENSIONS OR OTHER INFORMATION SHOULD BE INFERRED FROM THE ELECTRONIC DATA UNLESS SPECIFICALLY SHOWN ON THE HARD COPY. WE ACCEPT NO LIABILITY FOR ANY EFFECT THAT THE TRANSMISSION OR USE OF THIS DATA MAY HAVE ON ANY COMPUTER OR SYSTEMS WHETHER IN RELATION TO ANY DEFECT, LOSS OR ANY OTHER MATTER. YOUR RECEIPT OF THIS INFORMATION AND OPENING OF THE FILES CONSTITUTES ACCEPTANCE OF THESE TERMS.

CONSTRUCTION NOTES.

1. VERIFY ALL SITE DIMENSIONS AND LEVELS PRIOR TO MANUFACTURE OF ANY COMPONENT.
2. READ IN CONJUNCTION WITH ALL OTHER CONTRACT DOCUMENTATION
3. BRING ANY APPARENT DISCREPANCY TO THE ATTENTION OF THE C.A. PRIOR TO MANUFACTURE/CONSTRUCTION.

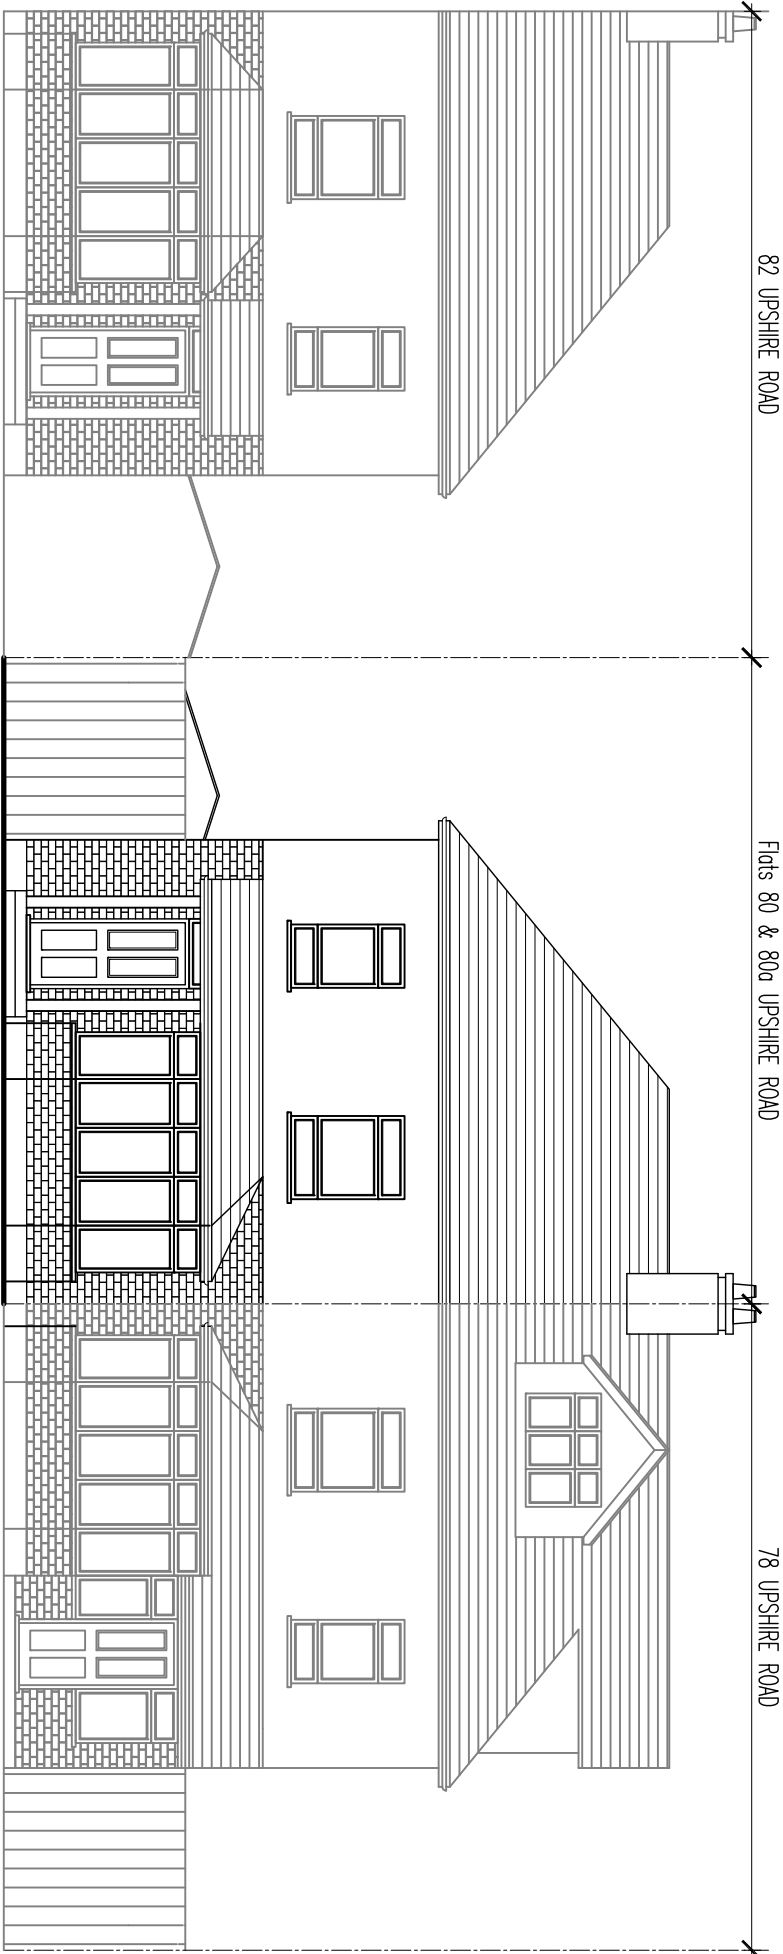


1 EXISTING STREET ELEVATION
1:100

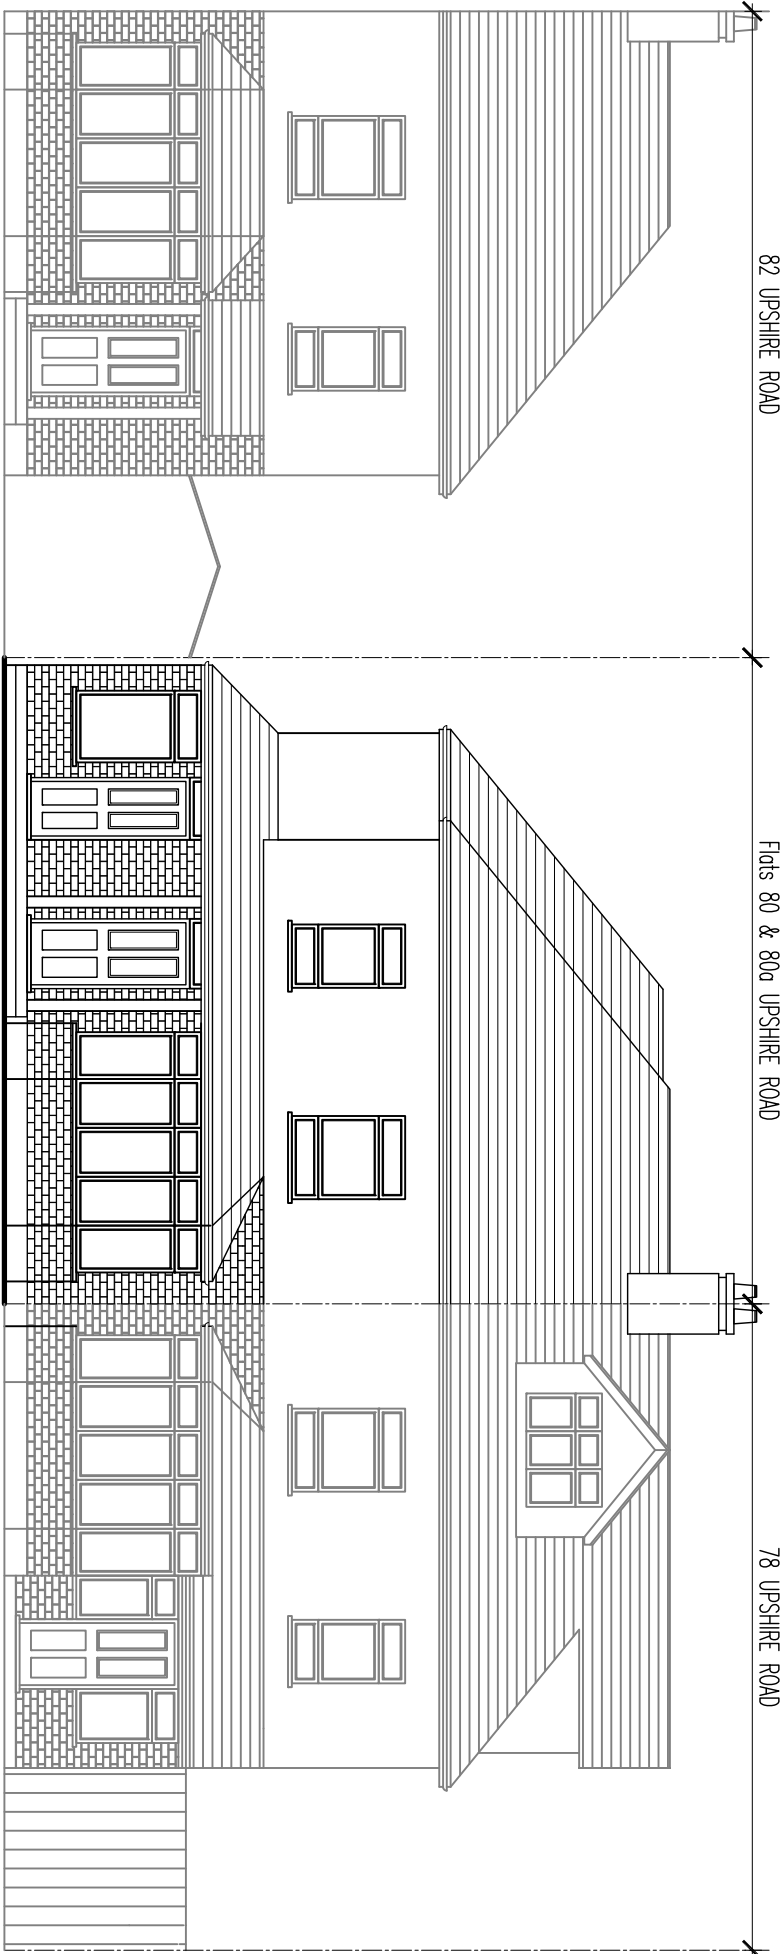

2 PROPOSED STREET ELEVATION
1:100

SCALE 1:100

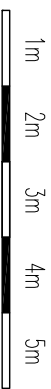

Job Title

a jones+co architectural solutions
65 Rose Glen Romford RM7 0SL
Tel: 01708 755 674 Email: info@ajonesco.co.uk
www.ajonesco.co.uk

a jones+co architectural solutions

Rev. Date Description Rev/Chk By

A 23/10/2019 NEIGHBOUR ADDRESS AMENDED C

B 04/02/2020 POST REMOVED C

07
UPSHIRE ROAD
WALTHAM ABBEY
EN9 3PA

EXISTING & PROPOSED
STREET SCENE ELEVATIONS

Drawing Status

PLANNING

Drawn By Checked By

C1

Scale Date

1:100 (A3) 27/AUG/19

Project No. Drawing No. Rev.

AJC-1372 07 B