


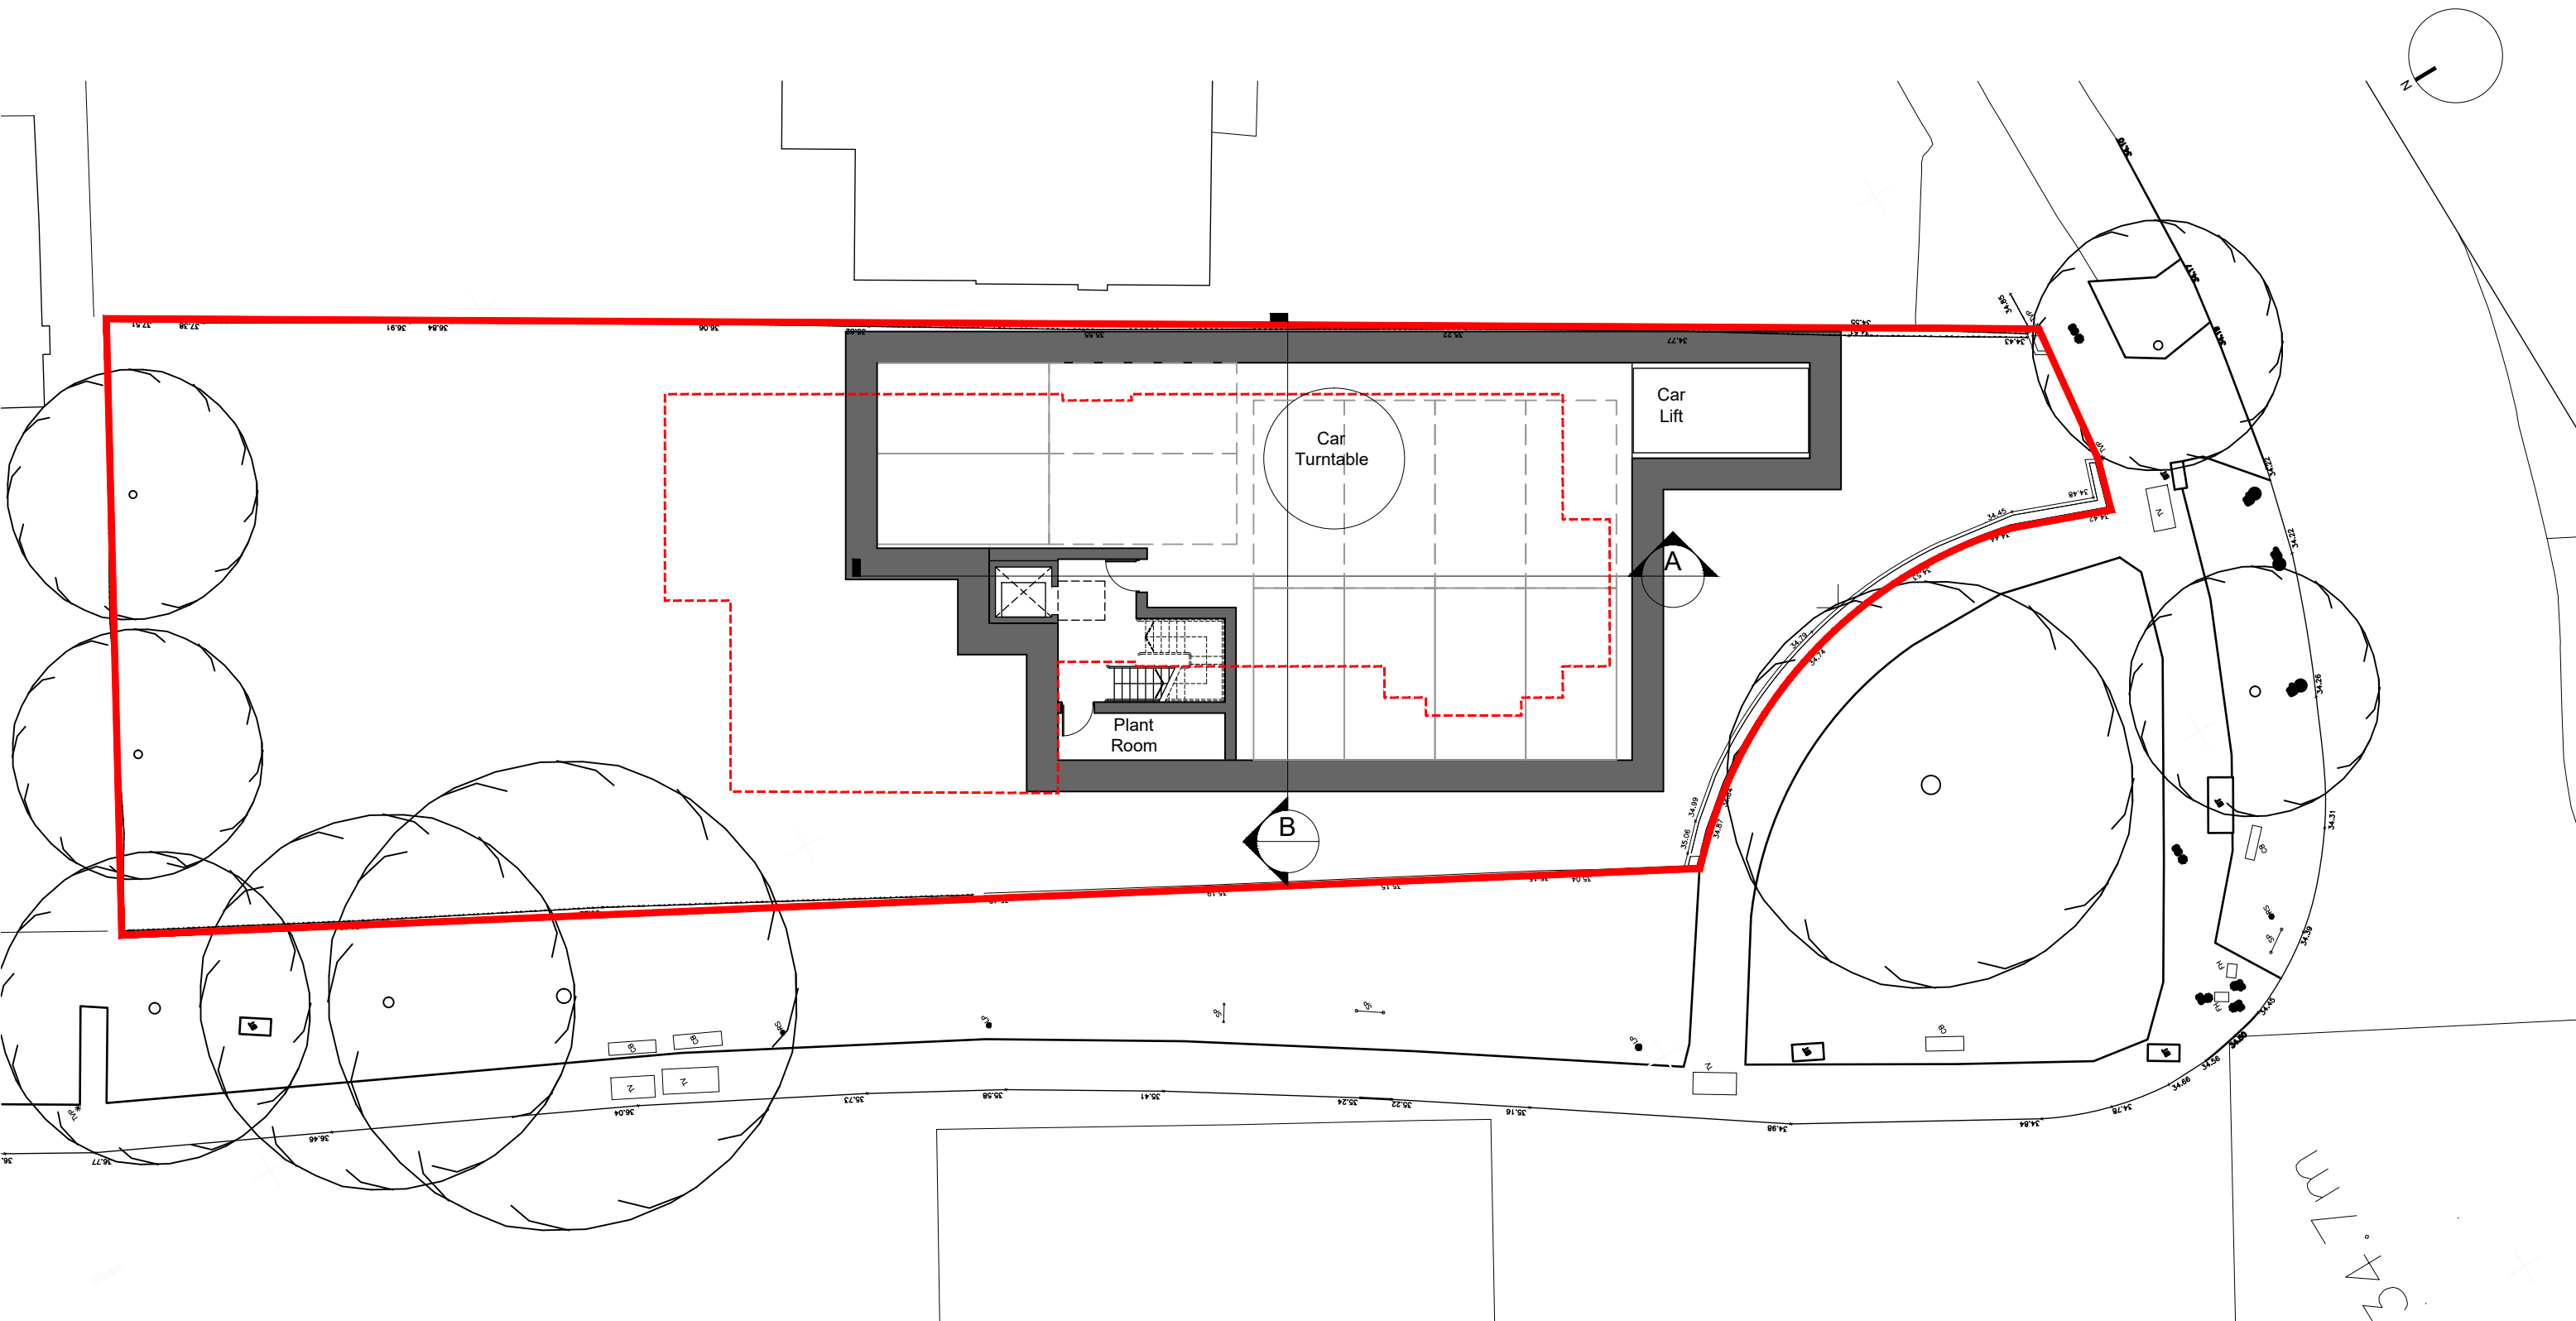


Outline of existing structure

SCHEME DESIGN SUBJECT TO
STRUCTURAL ENGINEER /SERVICES ENGINEER,
& PLANNERS COMMENT

FOR PLANNING

E 08/06/20 Layout revised	BC
D 13/05/20 Layout revised	BC
C 03/03/20 Section lines added	BC
B 21/02/20 Car lift relocated, layout amended	BC
A 14/11/19 Revised following pre-app	BC

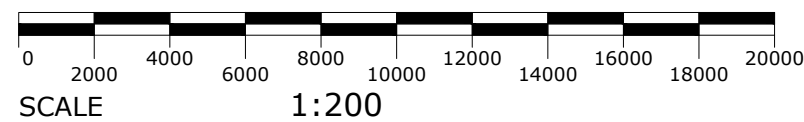

BB PARTNERSHIP LTD
CHARTERED ARCHITECTS
Studios 33-34, 10 Hornsey St, London. N7 8EL
Tel 020 7336 8555 - e-mail - architect@bbpartnership.co.uk
© 2018 BB PARTNERSHIP LIMITED

project 2 Courtland Drive Chigwell IG7 6PN	date 20/08/19	scale 1:200@A3	drawn BC
drawing Proposed Basement Plan	drwg. no GBI_202		rev. E
ALL RIGHTS RESERVED			