



NOTES

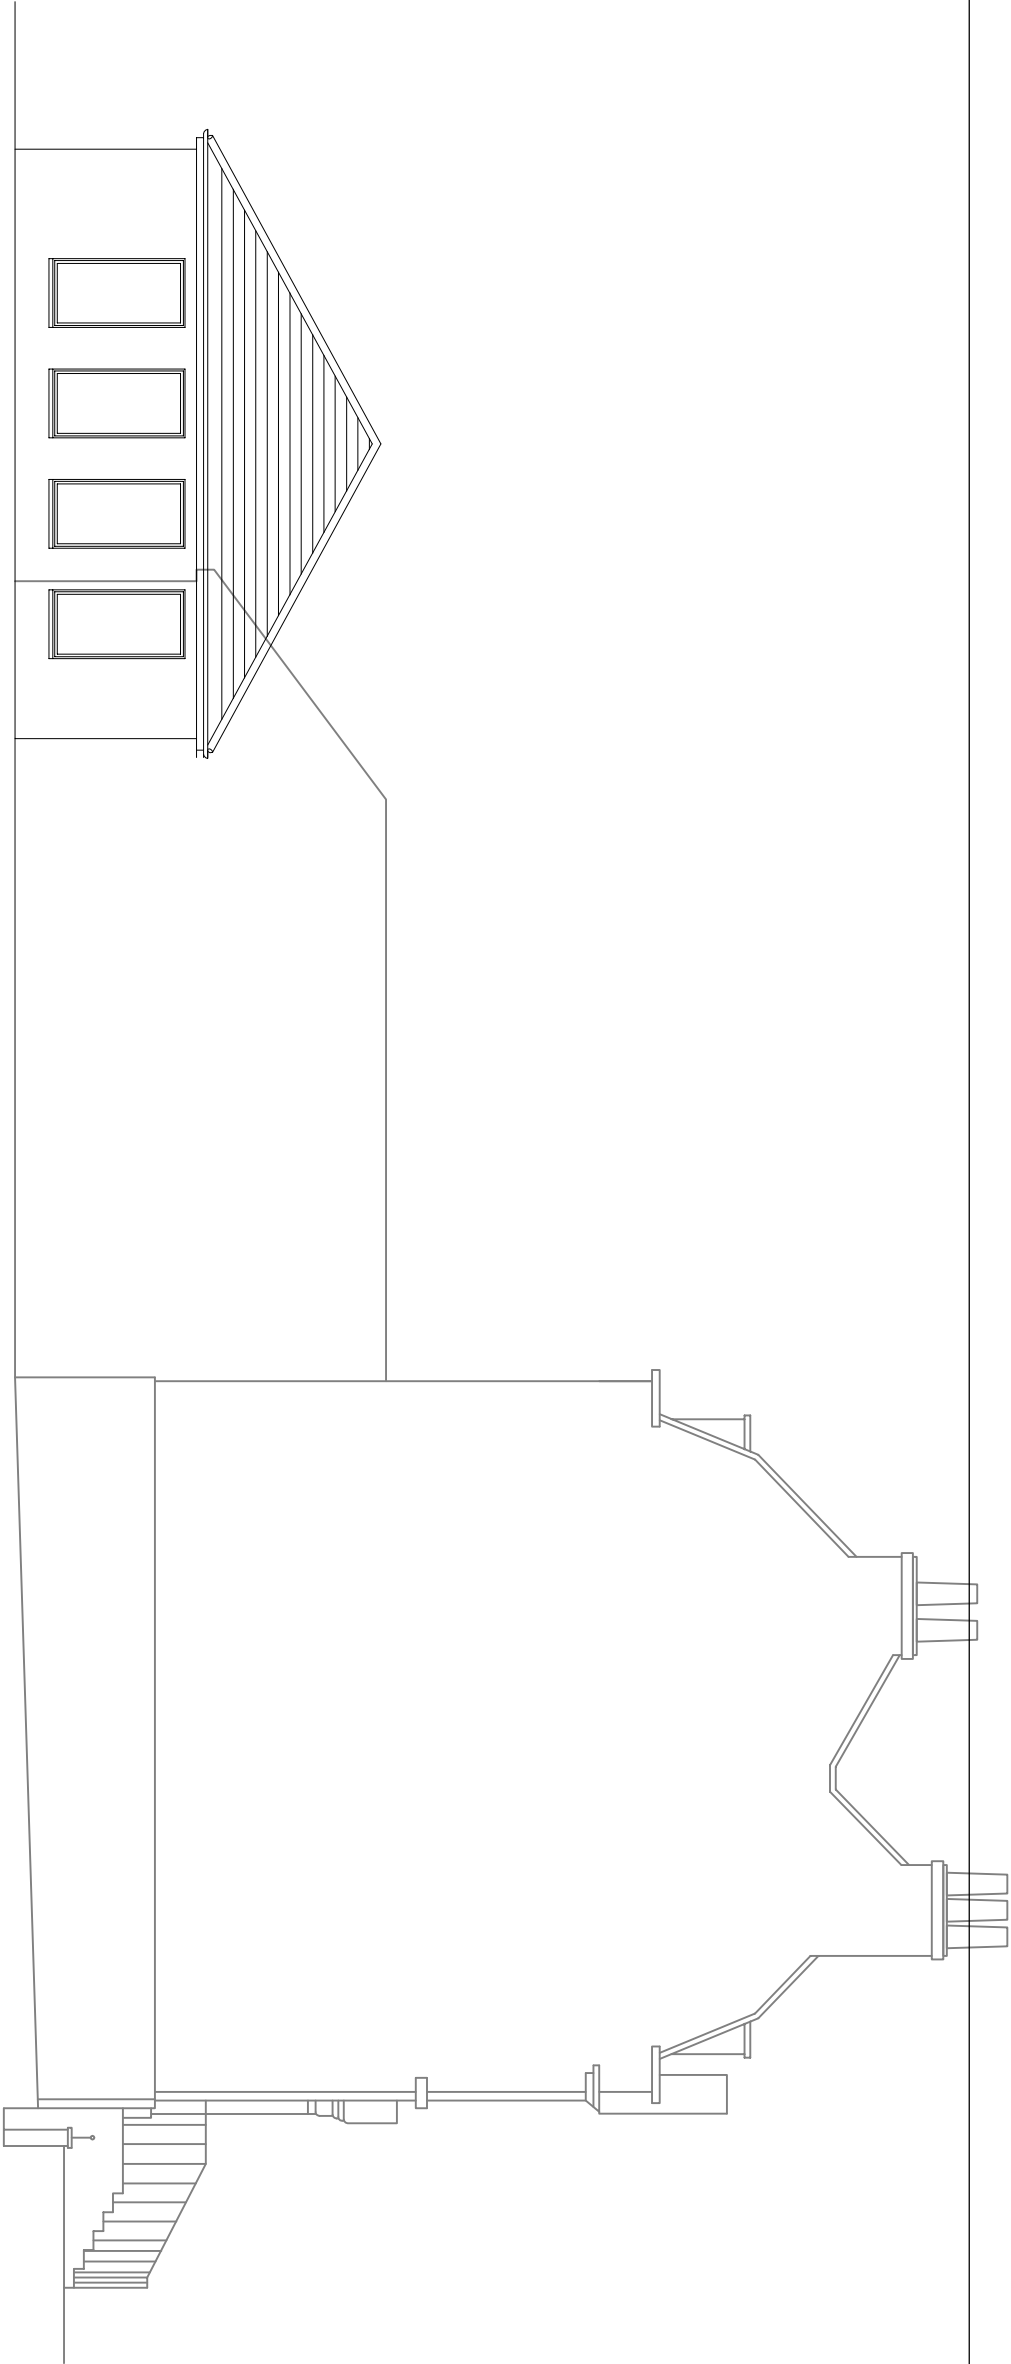

Pool House - Existing Side Elevation

(Main Listed Building)

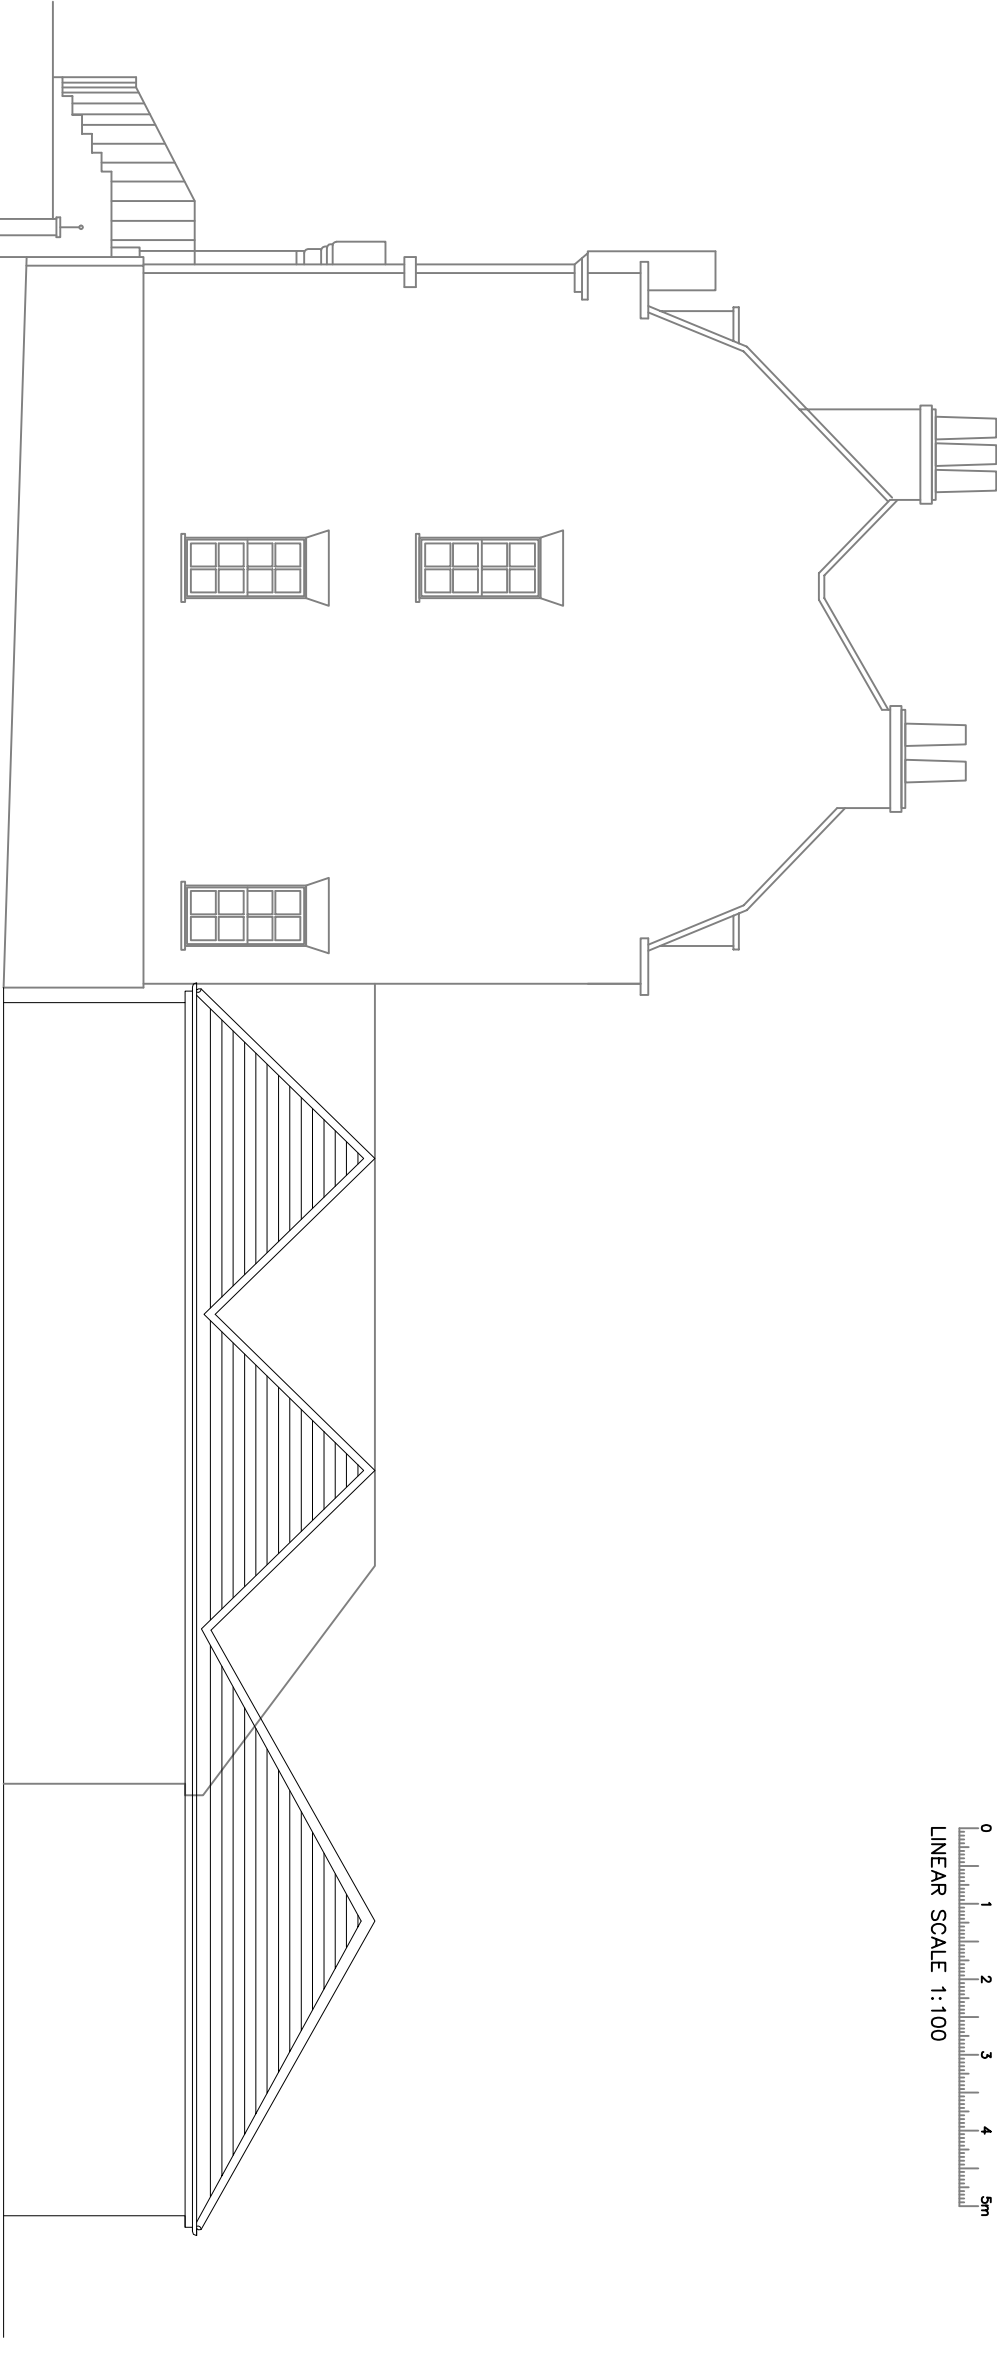

(Main Listed Building)

Pool House - Existing Side Elevation

PROJECT:

PROPOSED DEVELOPMENT TO
HAINAULT HALL POOL HOUSE,
173 LAMBOURNE ROAD,
CHIGWELL,
ESSEX,
IG7 6JU.


CLIENT:

MR. SINGH

DRWG. TITLE
EXISTING ELEVATIONS - 2

DRAWN	CA
CHECKED	CA
SCALE	1 :100@A3
DATE: FEBRUARY, 2018	SHEET NO DS-06

ARCHITECTS:

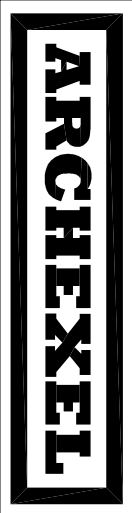

6 MALCOLM WAY, LONDON, E11 1PW
T: +44 (0) 7816 236529
E: archhexel@gmail.com