



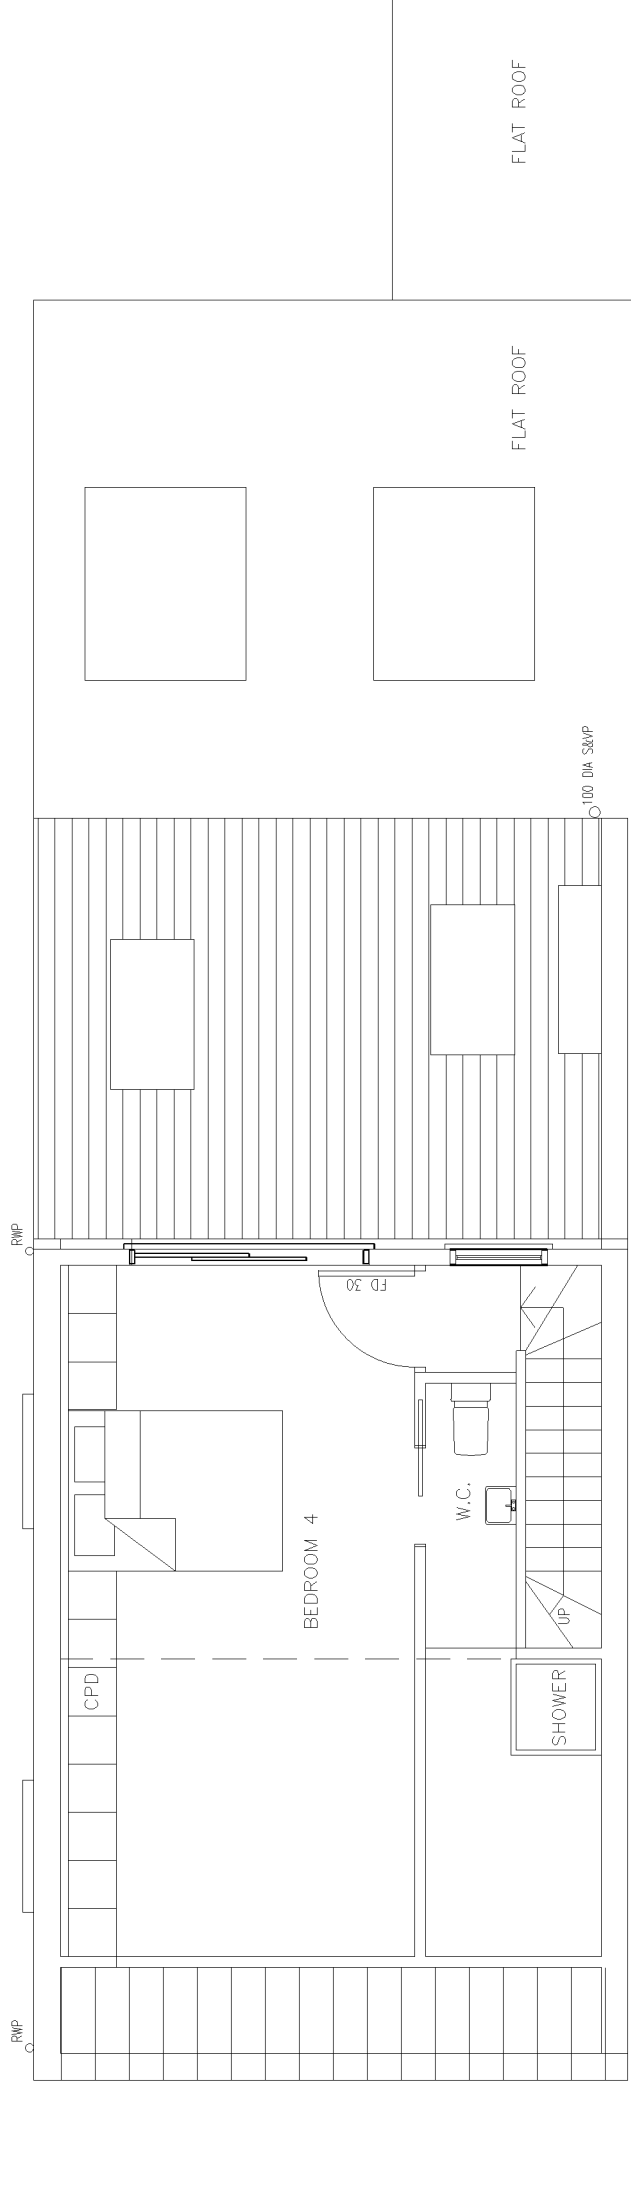

PROPOSED LOFT FLOOR PLAN

THIS DRAWING IS FOR PLANNING APPLICATION USE ONLY
NOT TO BE USED FOR CONSTRUCTION OR BUILDING REGULATIONS

ALL DIMENSIONS, LEVELS, DRAIN RUNS, BOUNDARY LINES &
EXISTING STRUCTURAL CONDITIONS TO BE CHECKED ON SITE
PRIOR TO COMMENCEMENT. ALL WORK TO BE CARRIED OUT
TO THE LATEST BRITISH STANDARDS, CODES OF PRACTICE,
BUILDING REGULATIONS & LOCAL AUTHORITY REQUIREMENTS.

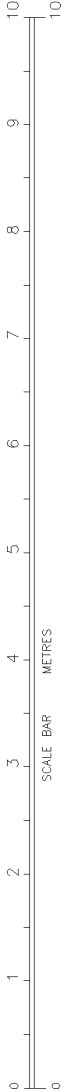

M.CROLLA ARCHITECTURAL DESIGNER
90 CENTRAL AVENUE, WALTHAM CROSS, HERTFORDSHIRE, EN8 7JU
TEL 01992 427083 m.crolla@gmail.com

88 PRINCES ROAD, BUCKHURST HILL.

Scale	Drawn	Issued No.	Revision
1:50 @ A3		3M	
Date	Revised		
05/21			
copyright mfco ltd registered in england 06199578			