



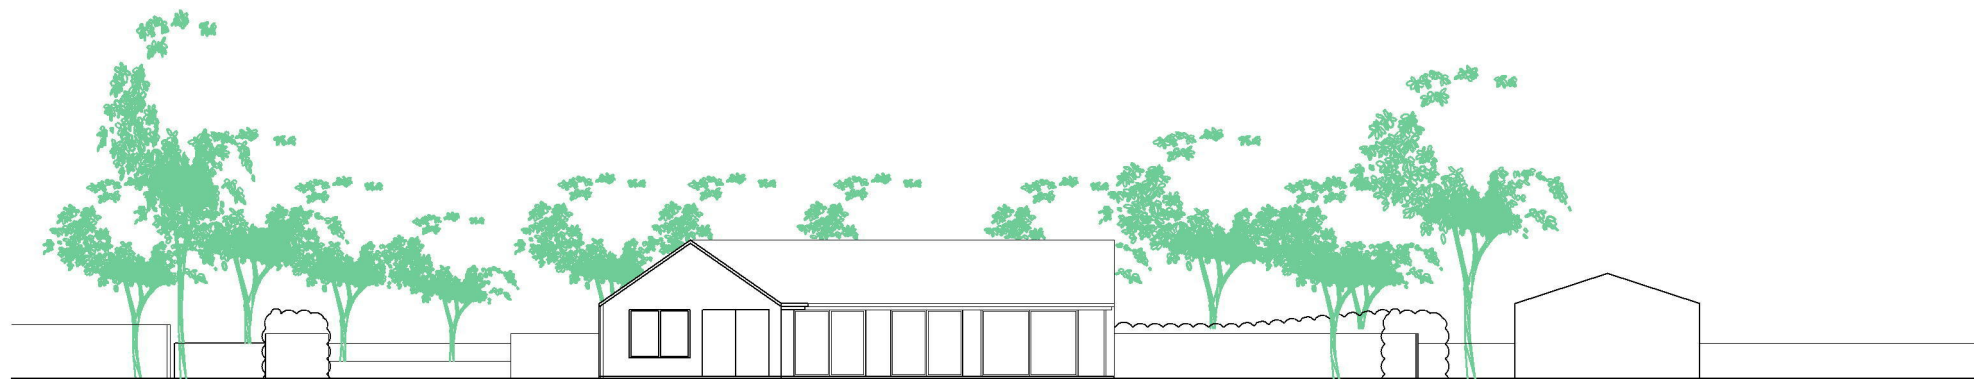

Elevation A-A



Elevation B-B

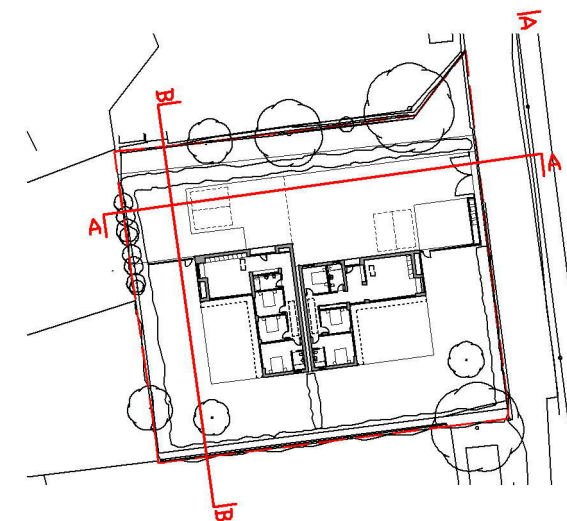

- Notes
- 1. All dimensions to be checked on site.
 - 2. All dimensions are to masonry unless otherwise stated (ie not plaster finishes)
 - 3. All information is to be checked and verified by the contractors and sub-contractors for accuracy and fit.
 - 4. Discrepancies or omissions to be brought to the attention of Douglas & King prior to construction.
 - 5. Do not scale from this drawing.

Douglas and King Architects

148-150 Curtain Road London EC2A 3AR
t + 44 (020) 7613 1395
info@douglasandking.com
www.douglasandking.com

revision	date	notes
A	09.08.2019	Planning Issue

project:	Potash Road Houses, Matching Green
client:	RCT Construction

drawing title:	Proposed Site Elevations
----------------	-----------------------------

scale:	1:250@A3	date:	Aug 2019
drawing no:	POTr_PL_300_A		

PLANNING