


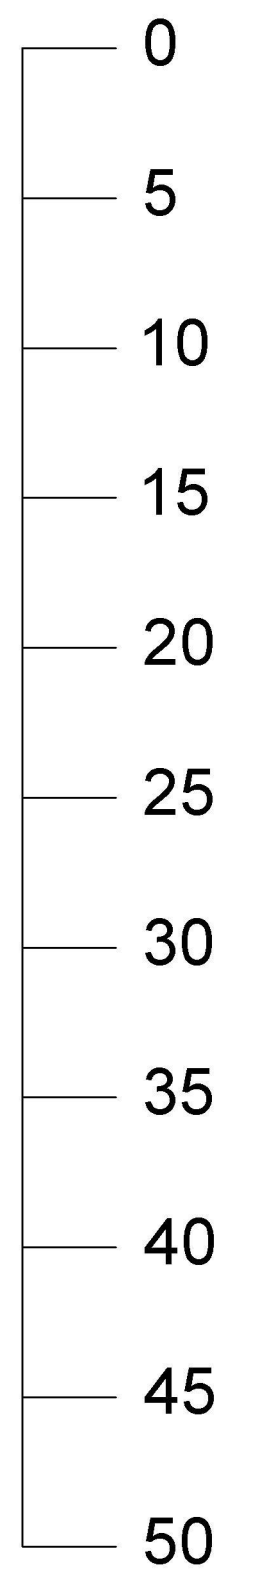

Notes

Scale in Metres
1:250



Rev	Date	Details	By
Project: Single House Infill Development			
Subject: BLOCK PLAN			
Client: AVER HOUSE - NURSERY LANE, NAZEING , EN9 2JE			
Drawing N°: ELA/4004			Rev:
A1 Scale: 1:250	Drawn By: CE	Job No: 0003	Date: 27/03/21