

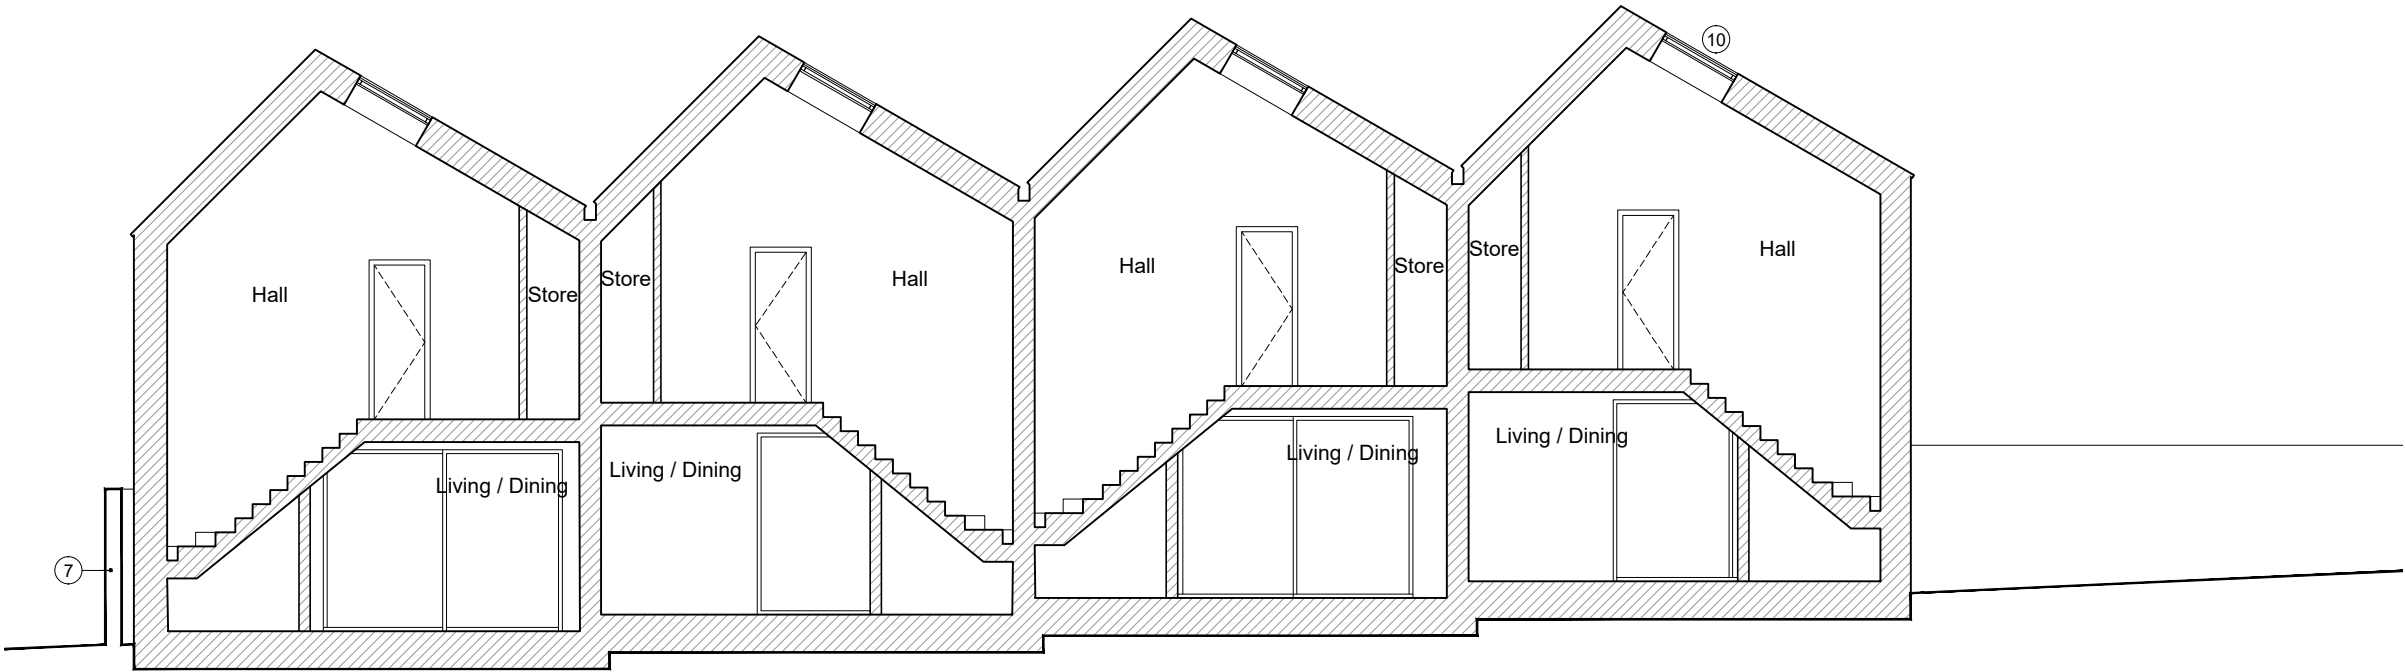


1 Long section AA - Proposed  
1:200

- Materials key:**
- ① Brick (*To approved sample*)
  - ② Recessed brick detail (*to approved sample*)
  - ③ Timber Front Door
  - ④ Timber or Aluminum framed windows
  - ⑤ Aluminum downpipes
  - ⑥ Access gate / Boundary fence (≈1.8m Timber)
  - ⑦ Existing brick boundary wall
  - ⑧ Slate effect tiles or metal roof (*to approved sample*)
  - ⑨ Bollard lighting ( ≈1.0m) (*low glare design*)
  - ⑩ Rooflight

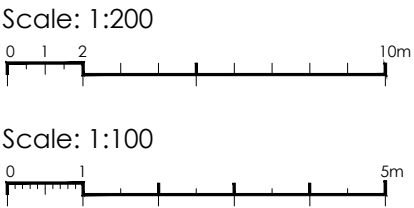

2 Section AA - Proposed  
1:100

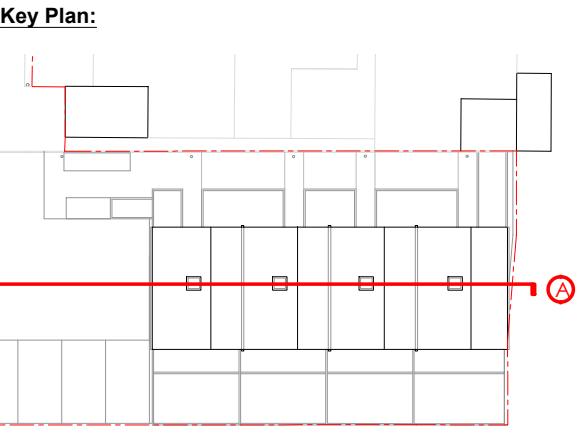

<div>General Notes:</div> <div>1. Copyright of this drawing remains the sole property of Cooley Architects unless otherwise assigned in writing.</div> <div>2. Do not scale from this drawing, figured dimensions are to be worked in all cases with any discrepancies reported to the Architect prior to commencement of any work.</div> <div>3. Setting-out is based on outline survey only. All</div>				<div>dimensions to be checked on site prior to construction/ordering.</div> <div>5. All dimensions are in millimeters unless otherwise stated.</div> <div>6. All drawings to be read in colour</div> <div>4. This drawings are to be read in conjunction with all relevant drawings and specification.</div>				<div>CLIENT</div> <div>Northhill Properties</div> <div>PROJECT</div> <div>Station Way</div> <div>Buckhurst Hill IG9 6LN</div>				<div>DRAWING TITLE</div> <div>Section AA - Proposed</div>				<table><tr><td></td><td></td><td></td><td></td><td></td></tr><tr><td>G</td><td>IK</td><td colspan="2">Section &amp; key plan updated to show revised parking layout</td><td>RC</td><td>25.10.21</td></tr><tr><td>F</td><td>IK</td><td colspan="2">Planning Issue</td><td>RC</td><td>18.08.21</td></tr><tr><td>REV</td><td>BY</td><td colspan="2">DESCRIPTION</td><td>CKD</td><td>DATE</td></tr></table>									G	IK	Section & key plan updated to show revised parking layout		RC	25.10.21	F	IK	Planning Issue		RC	18.08.21	REV	BY	DESCRIPTION		CKD	DATE
G	IK	Section & key plan updated to show revised parking layout		RC	25.10.21																																					
F	IK	Planning Issue		RC	18.08.21																																					
REV	BY	DESCRIPTION		CKD	DATE																																					
DRAWN BY		CHECKED BY		SIZE	SCALE	DATE	STATUS		DRAWING No		REV																															
IK		RC		A3	1:100	May' 21	Planning		1037 - CYA - AA - ZZ- DR -A- 03100		G																															

Cooley Architects

123 Aldersgate Street

t: 020 3176 4481

London

EC1A 4JQ

www.cooleyarchitects.com