



REV.	DATE	DRN.	OKD.	NOTES
.	-	-	-	-

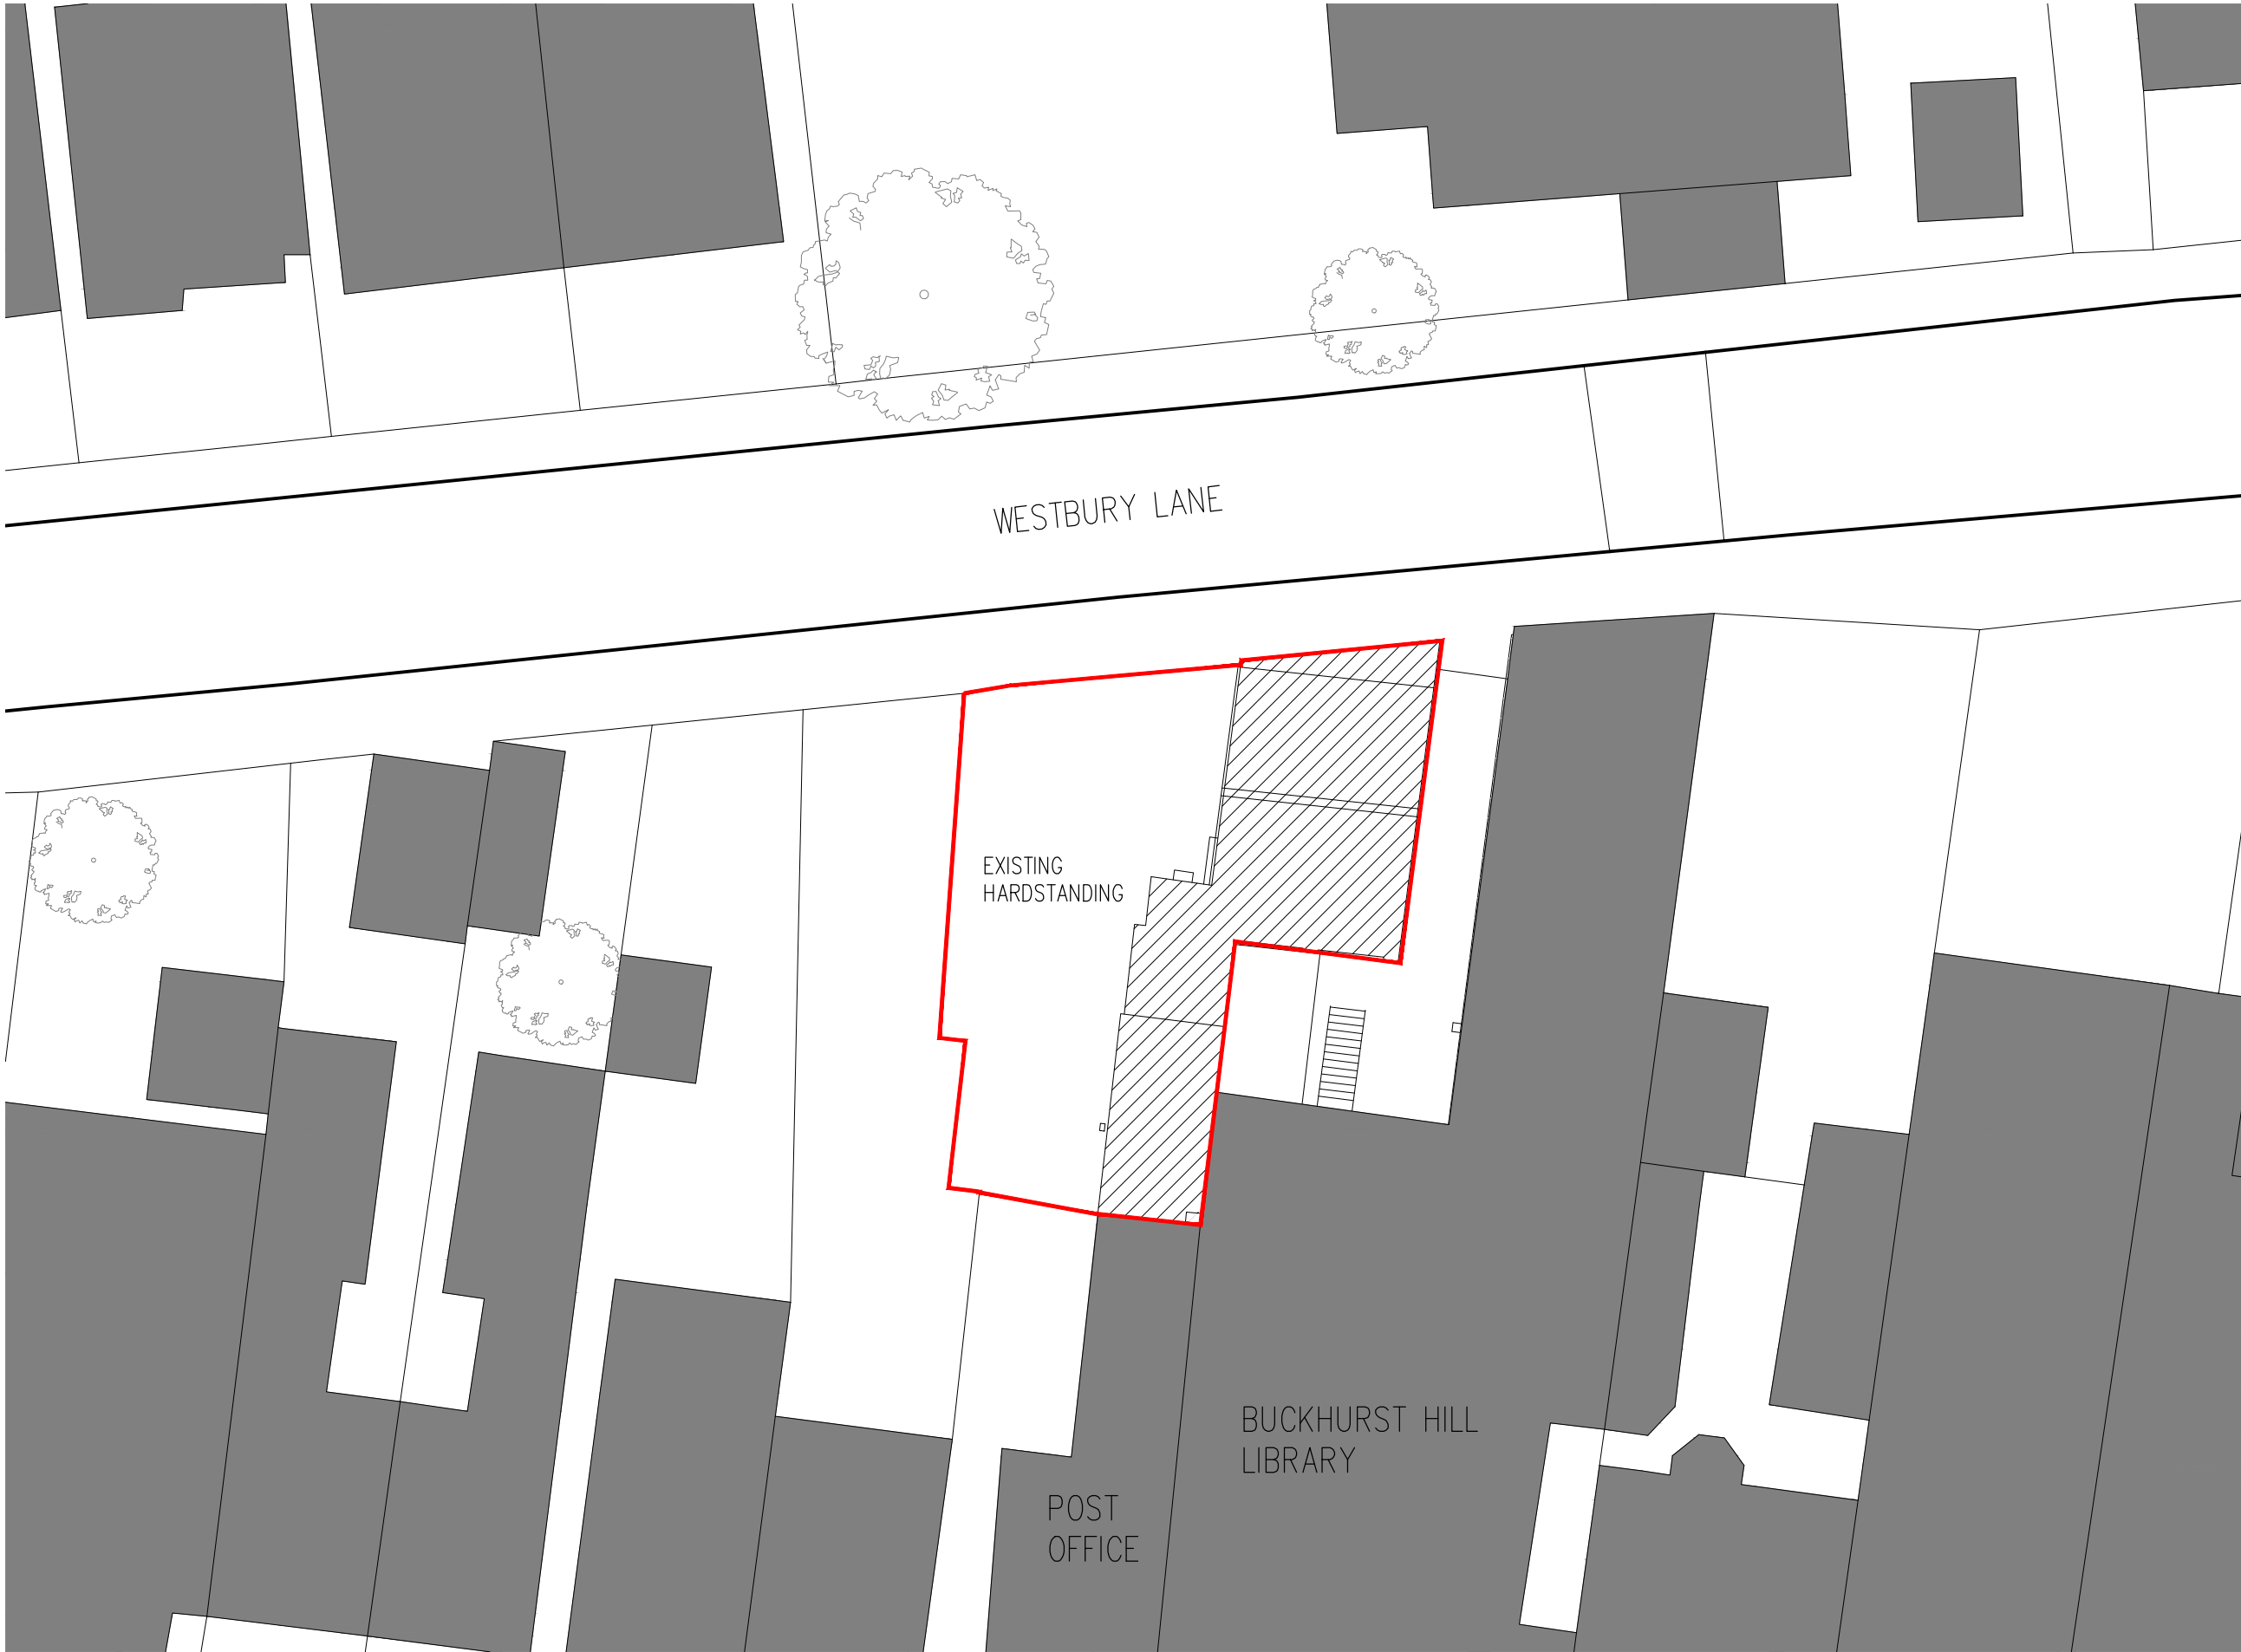

PLANNING

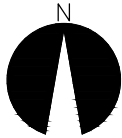

chartered architects
and planning consultants

Lee Evans Partnership LLP,
Canterbury: St Johns Lane, Canterbury, Kent CT1 2DD Tel: 01227 784444
London: 31-35 Kirby Street, London EC1N 8TE Tel: 0207 492 1744
email: architects@lee-evans.co.uk website: www.lee-evans.co.uk fax: 01227 819102

PROJECT
98 Westbury Lane Buckhurst Hill : housing

CLIENT
Blueleaf Consultants

DRAWING TITLE
EXISTING SITE LAYOUT PLAN

ISSUE STATUS
PLANNING DRAWING

DRAWING NUMBER
08658-A-L-(00)-X-0102

DATE
02/12/2020

DRN + OKD
LS LG

SCALE
1:200 @ A3

REVISION
1st