
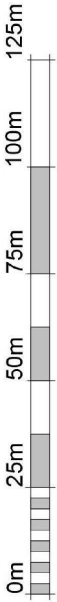


20 Goldings Rise IG10 2QP

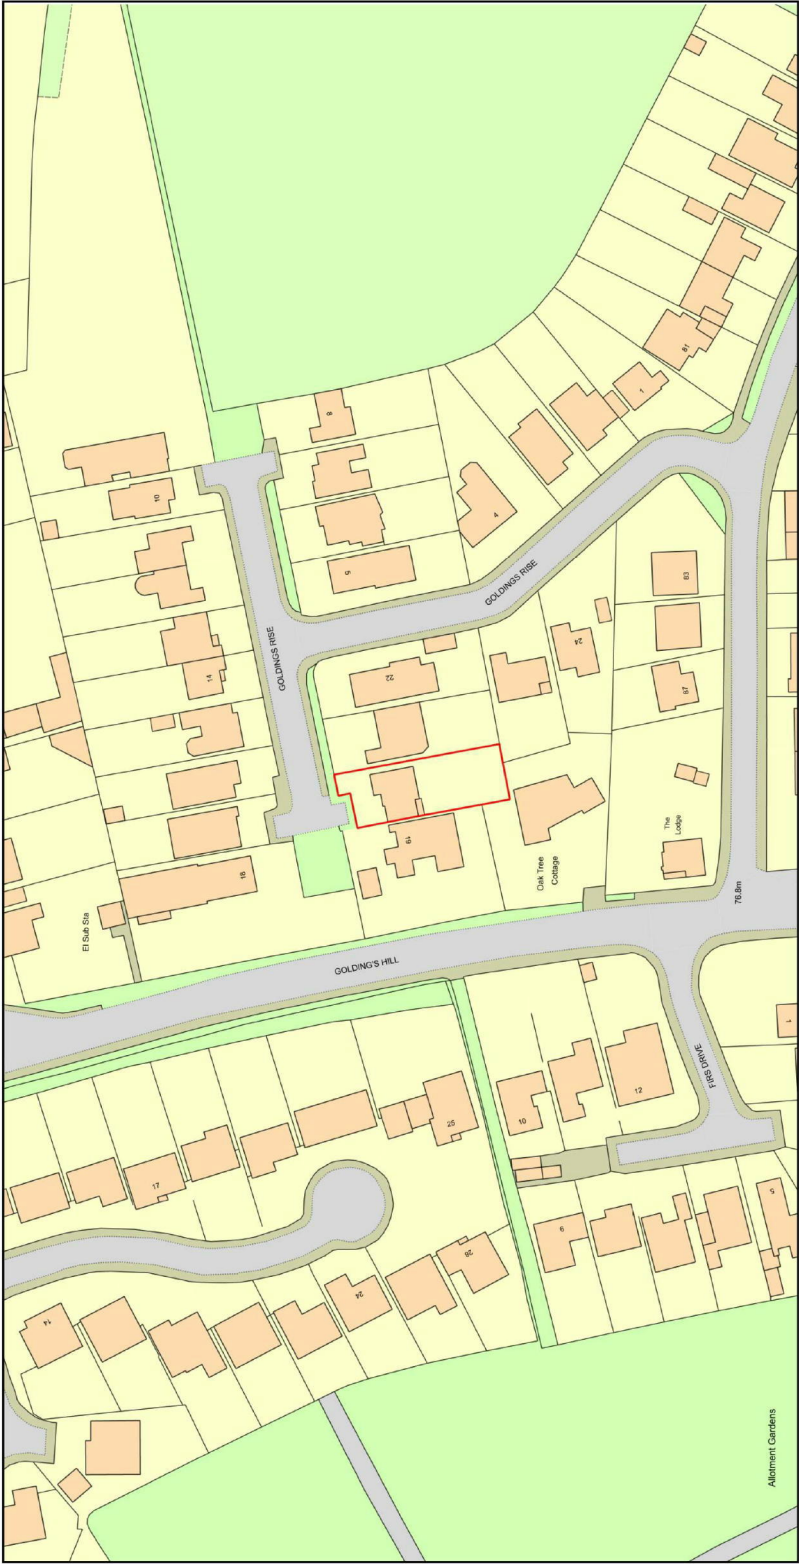

VISUAL SCALE 1:1250 @ A1

Scale	Date	Project name	Sheet name	Block Plan
1:1250	03/04/2021	20 Goldings Rise	Block Plan	A3
Drawn by	Checked by	Drawing number	Rev	Metric
BD	AG	BD-191101	A	A3