



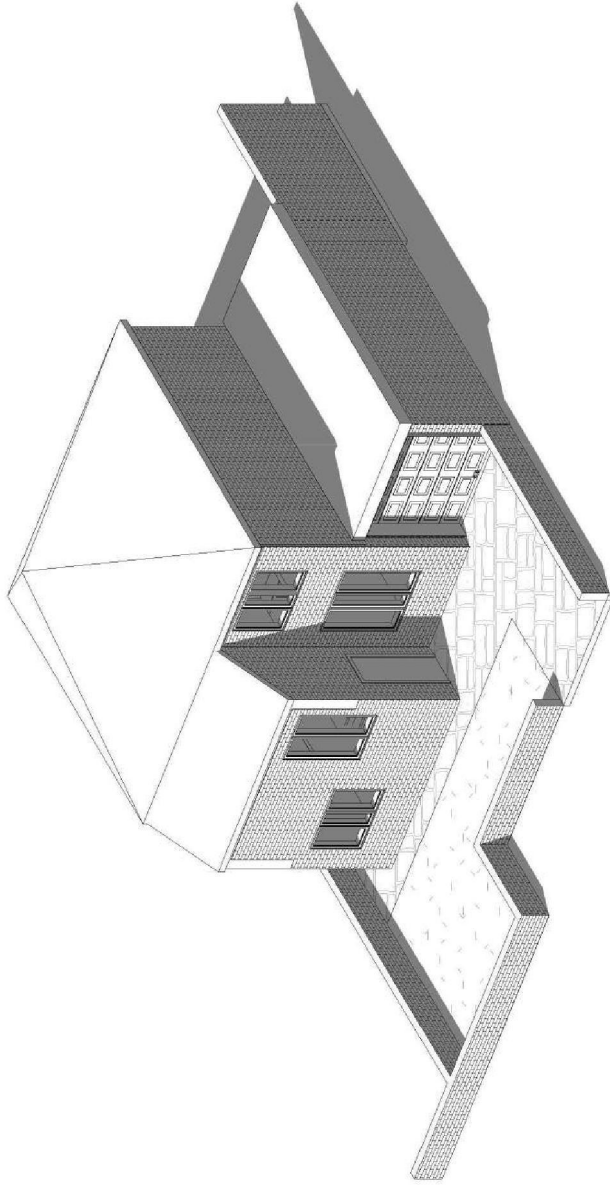


Existing 3D front view

1

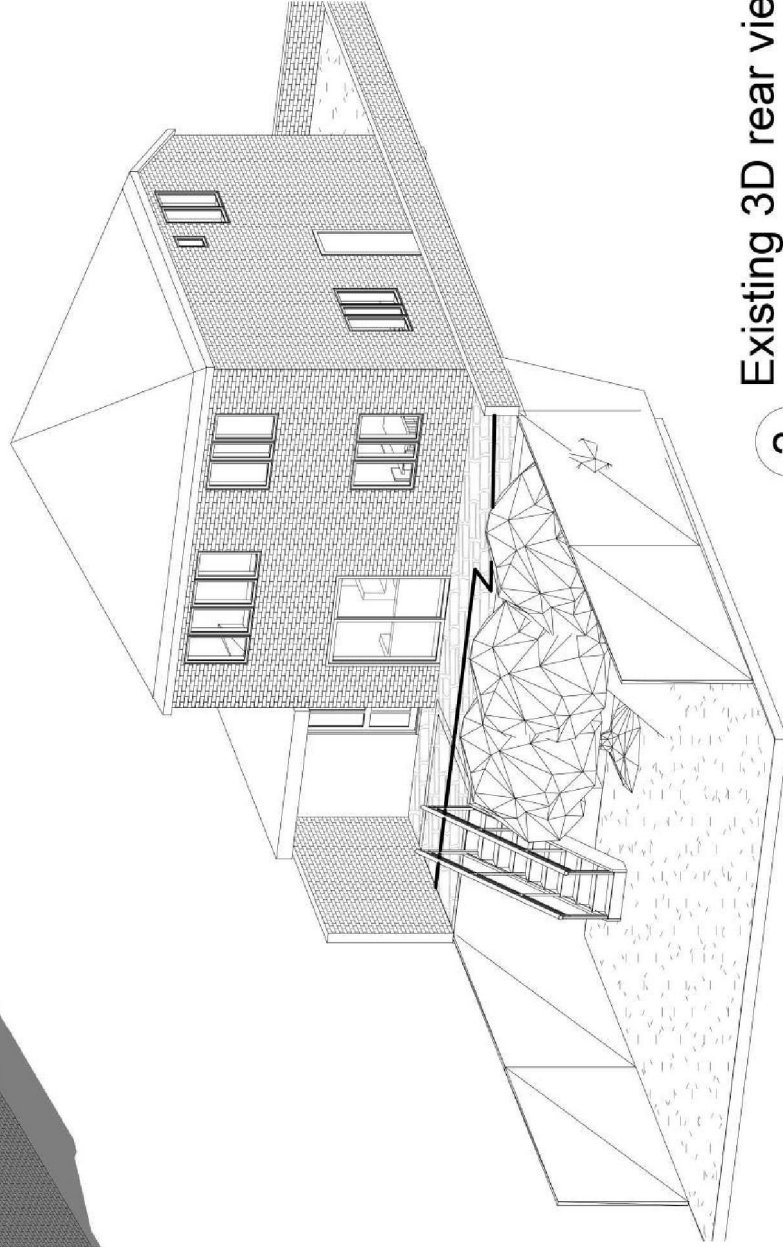

Existing 3D rear view

2

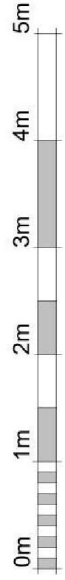

VISUAL SCALE 1:50 @ A3



BUILD DIFFERENT

Scale	Date	Project name	20 Goldings Rise	Sheet name	Existing 3D Views
Drawn by BD	12/08/2021	AG	BD-191115	Rev A	Metric A3
Checked by		Drawing number			