




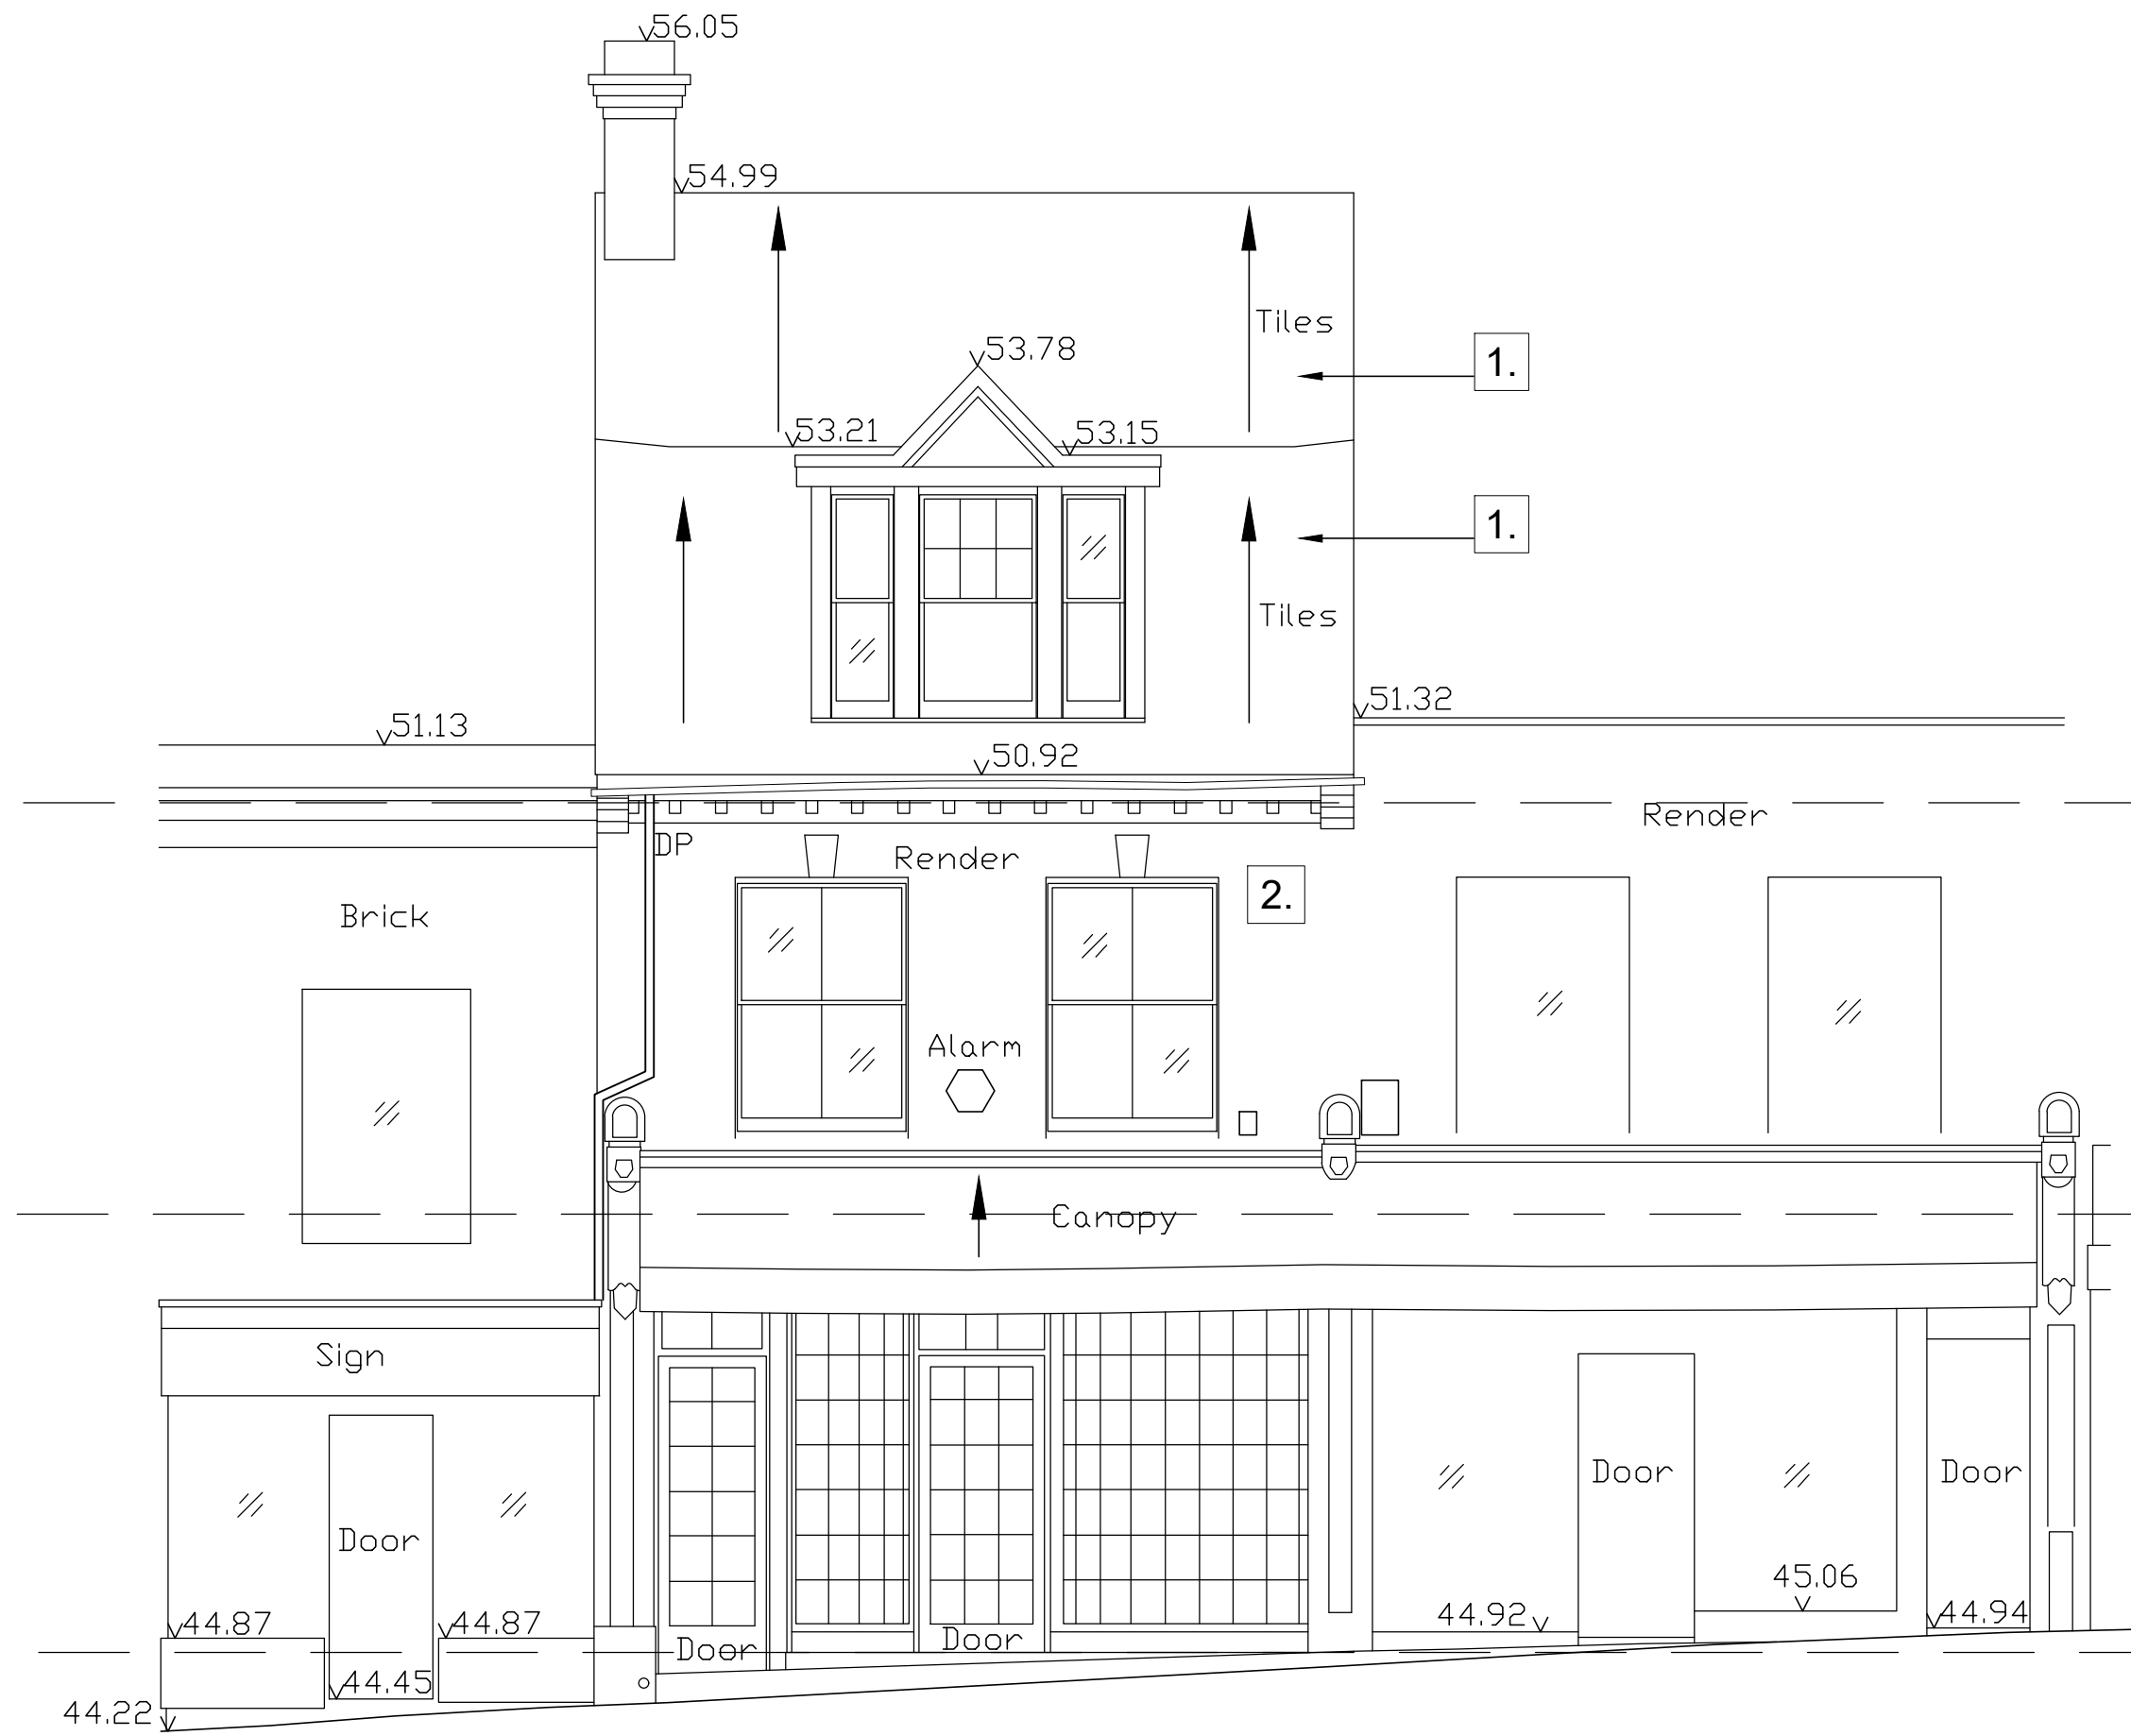


NORTH - QUEENS ROAD - ELEVATION
UNCHANGED FROM EXISTING

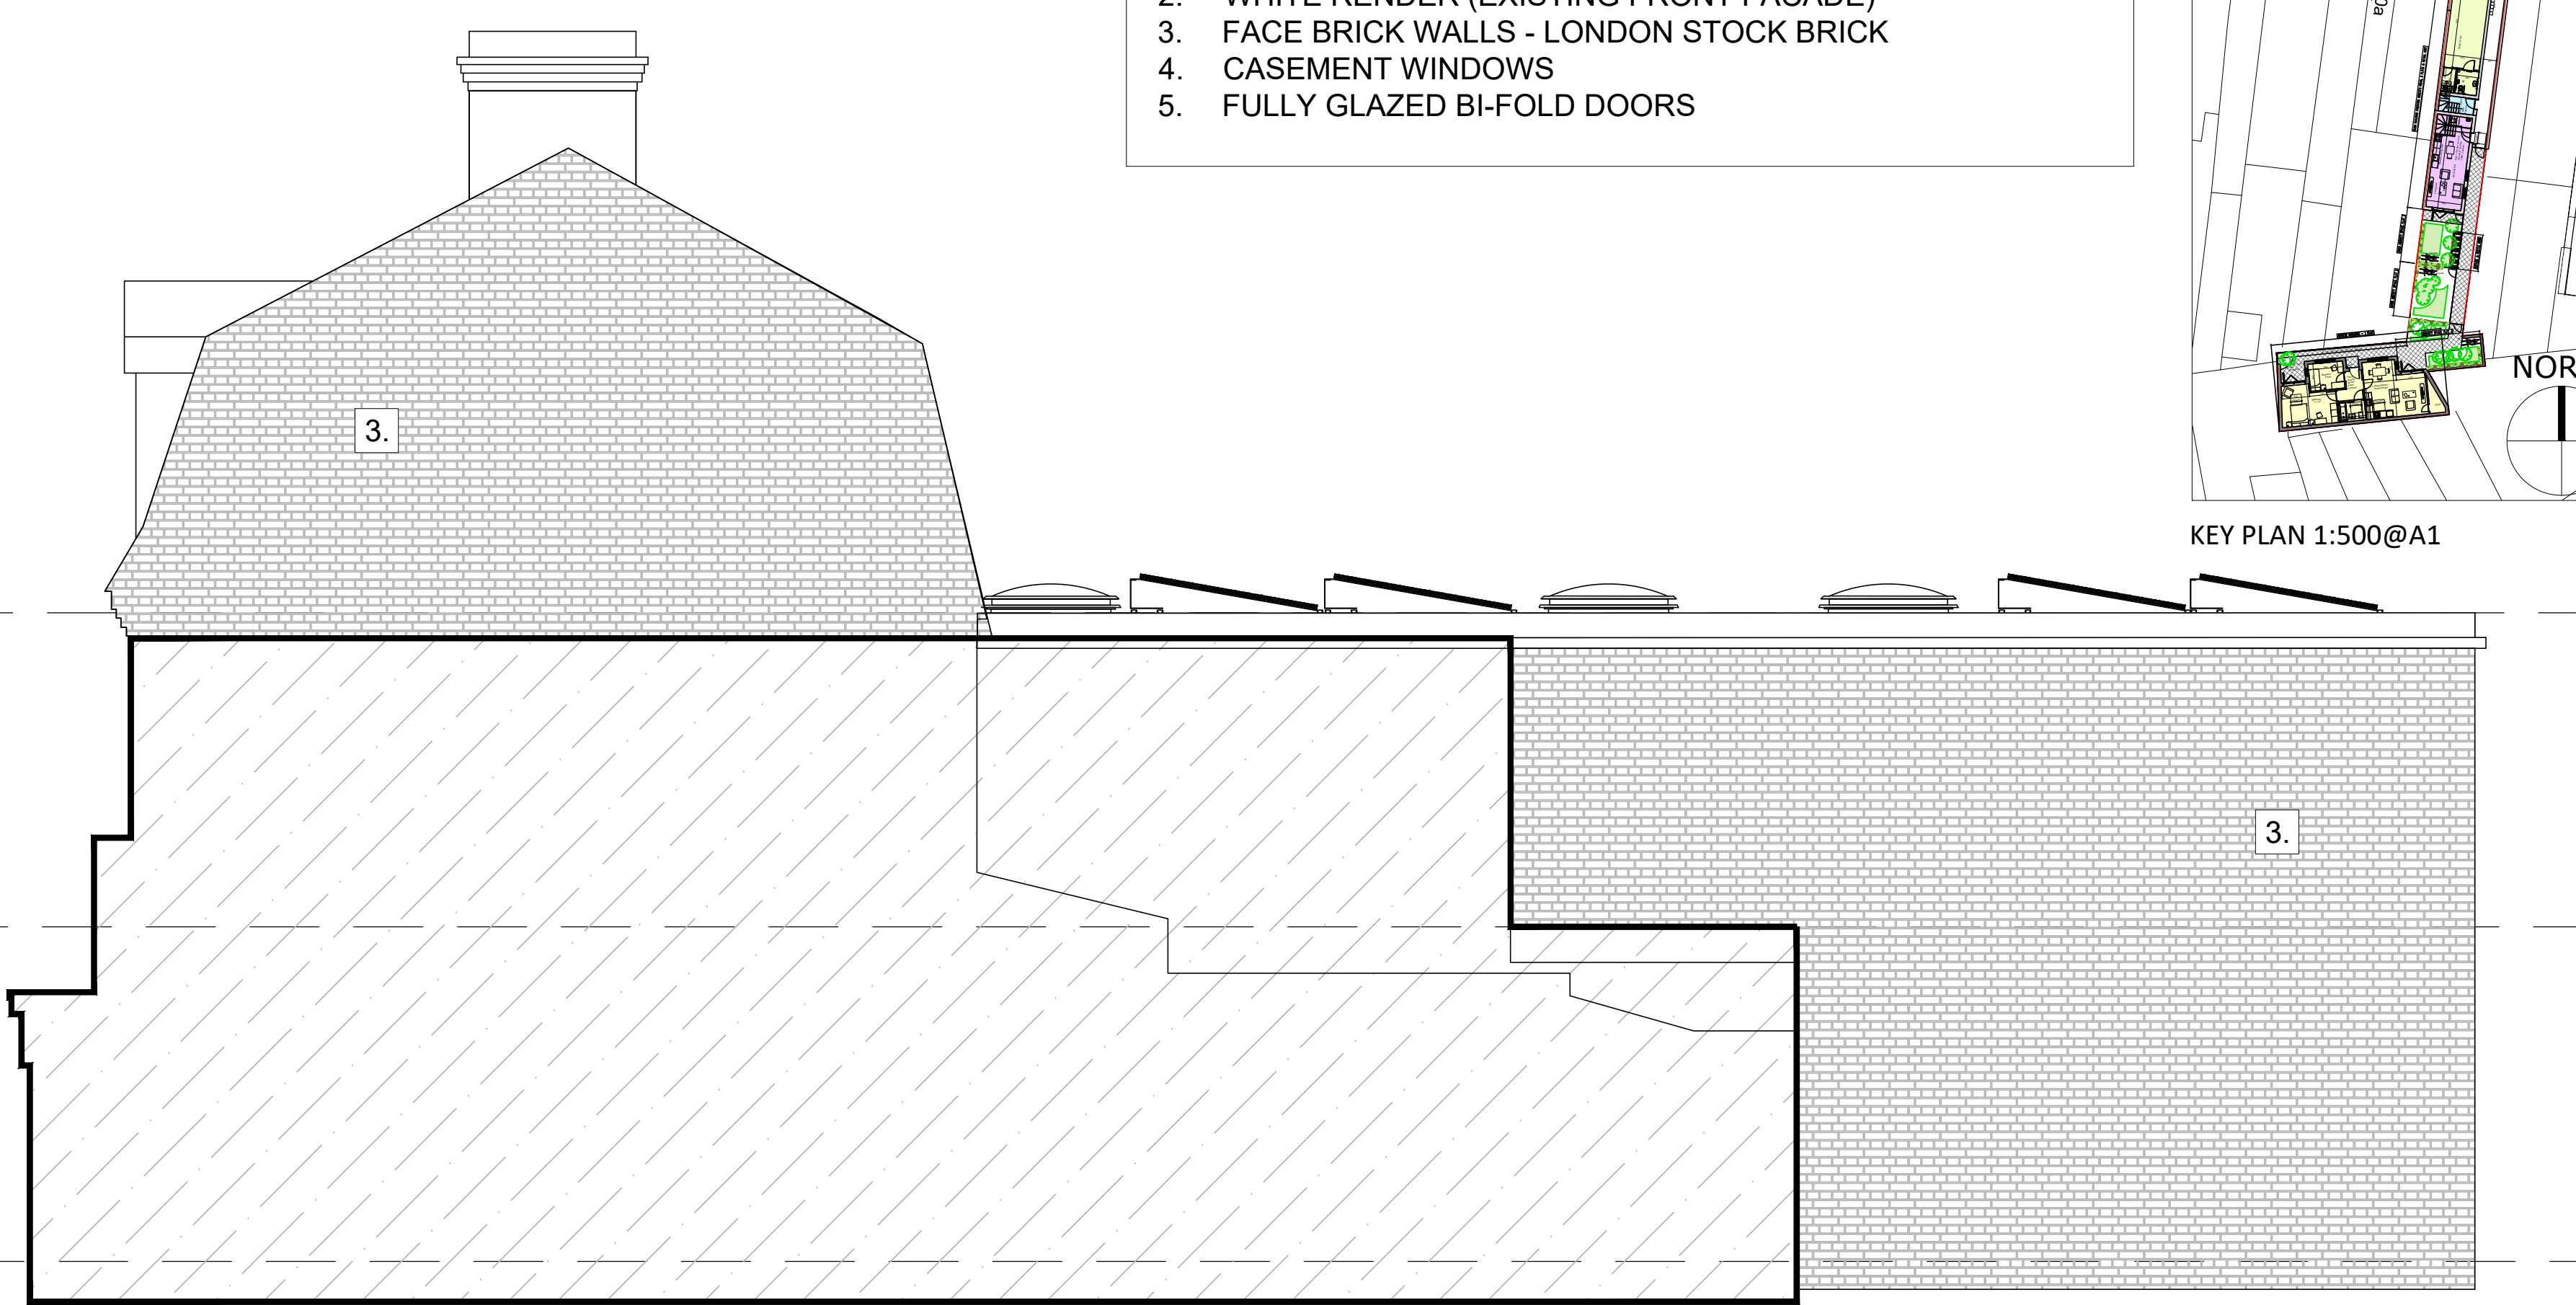

WEST - FLANK - ELEVATION

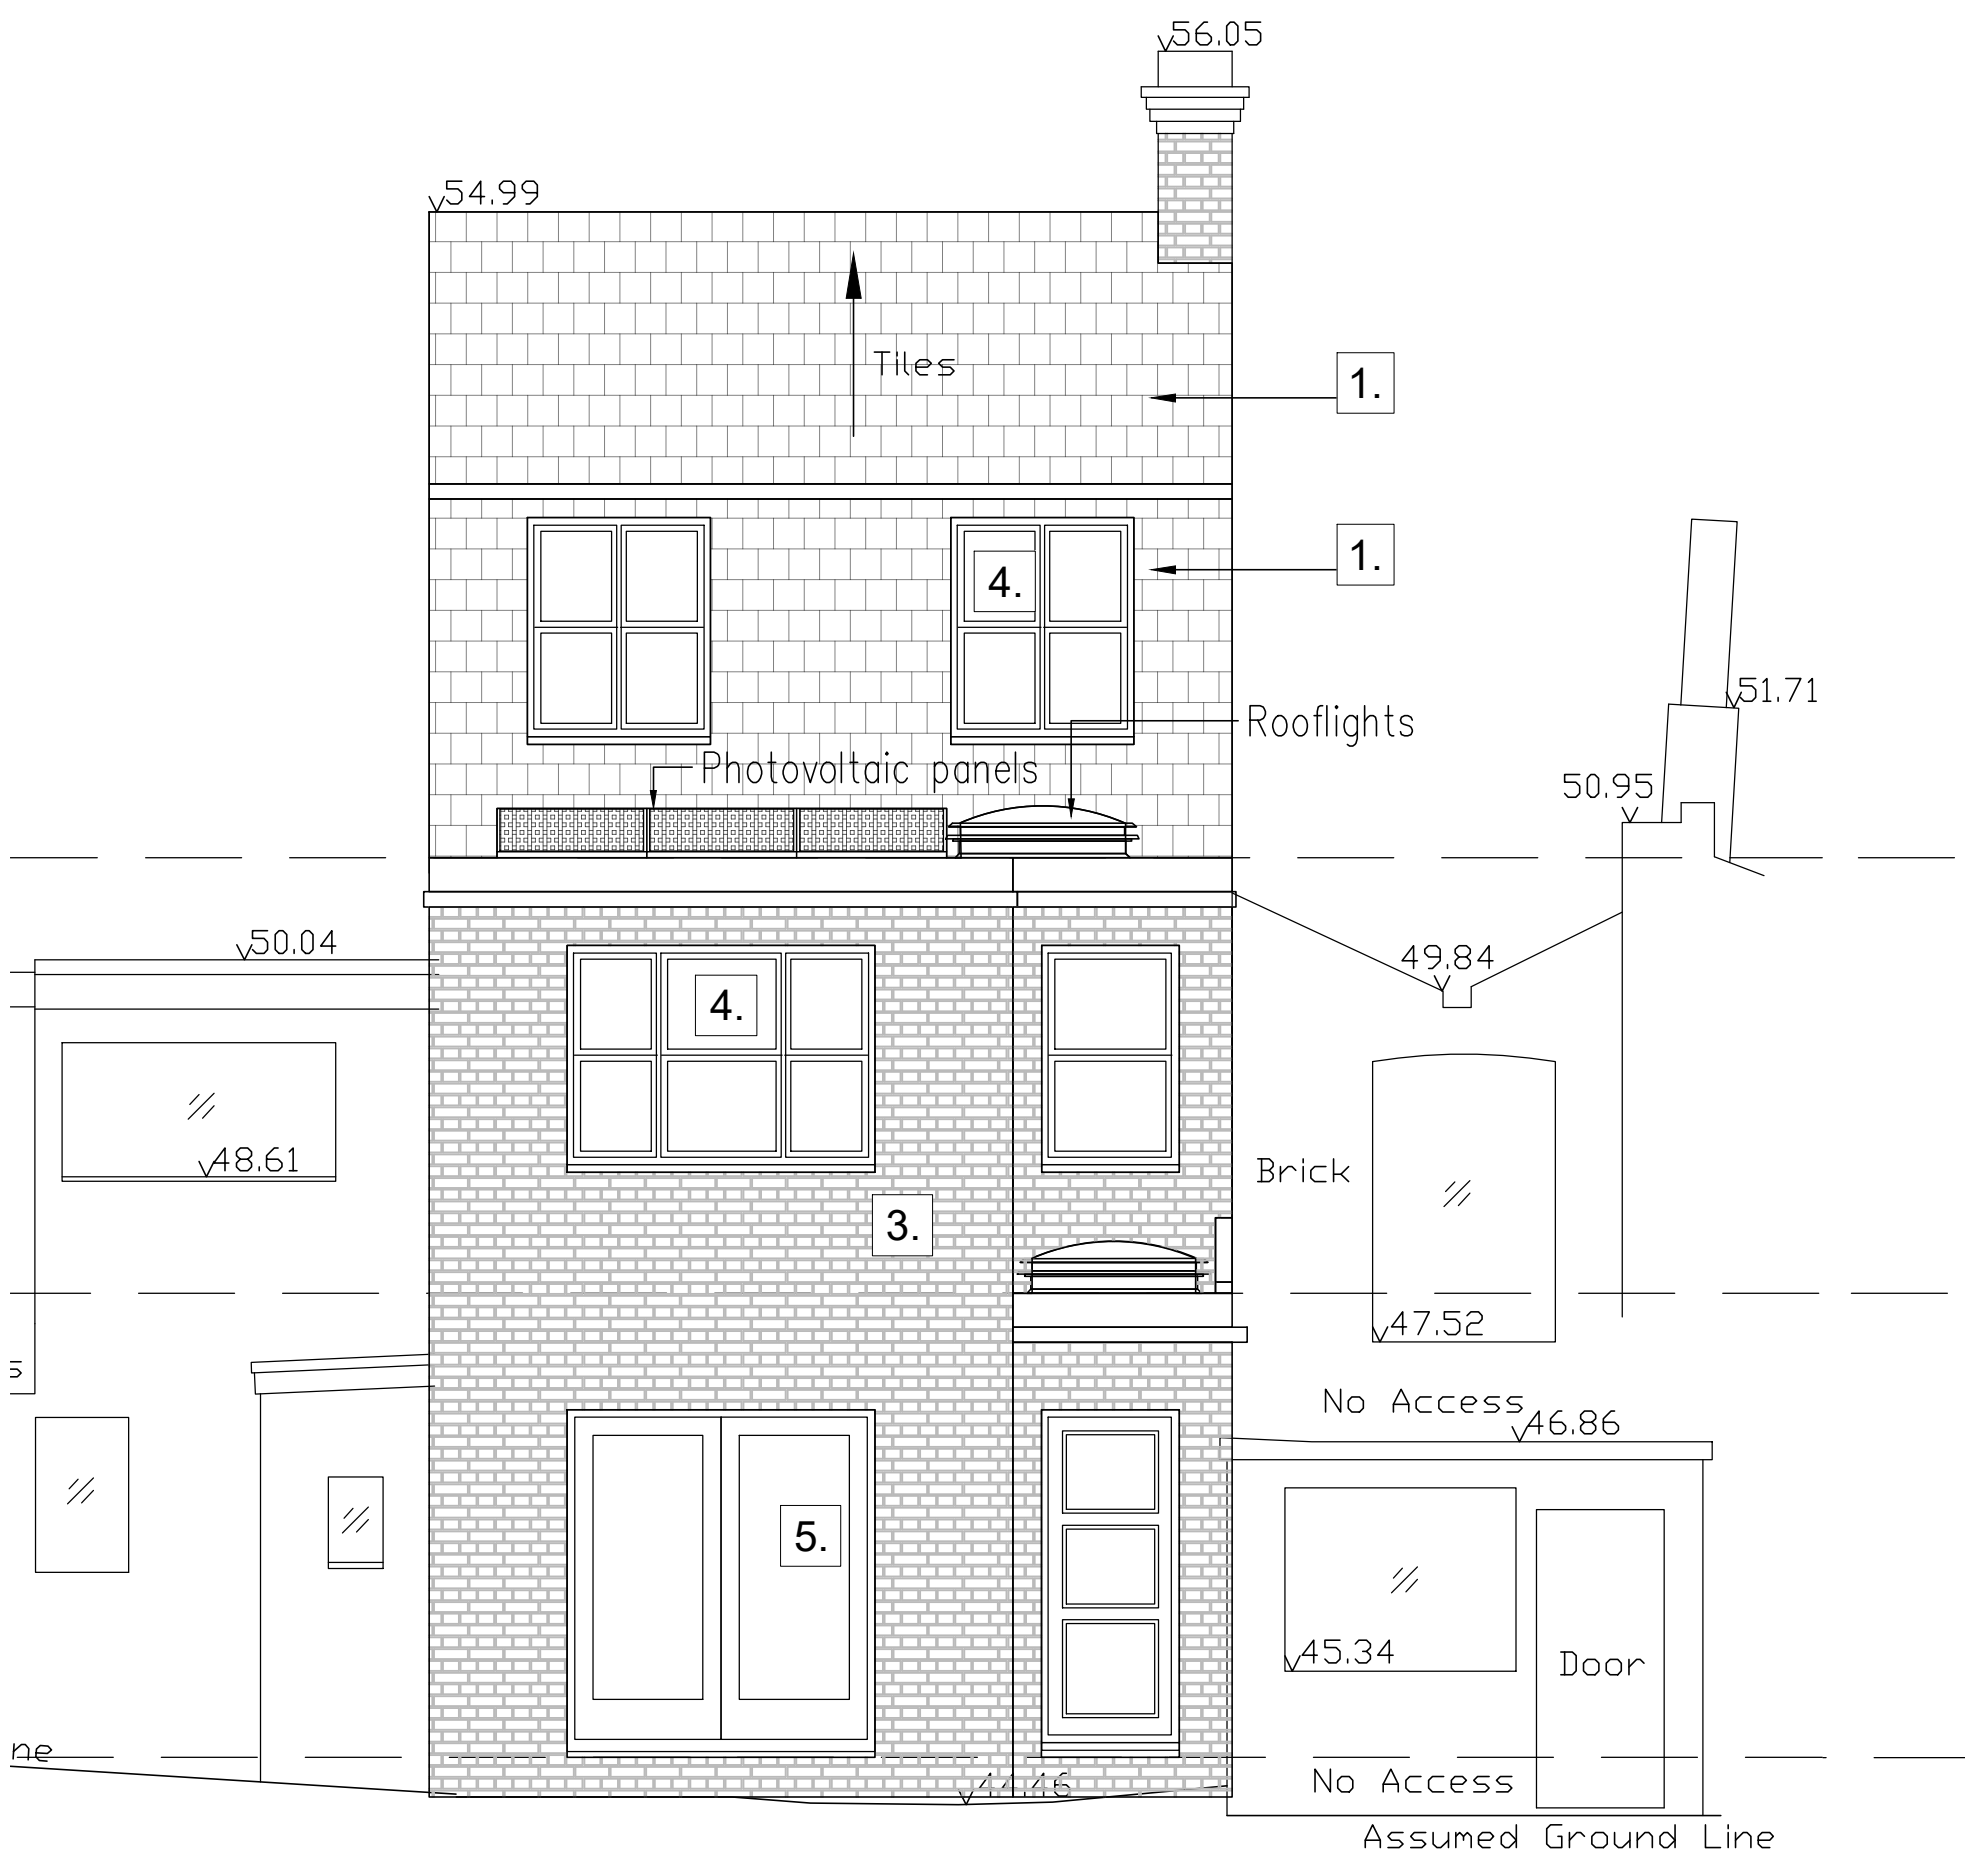


SOUTH - REAR - ELEVATION

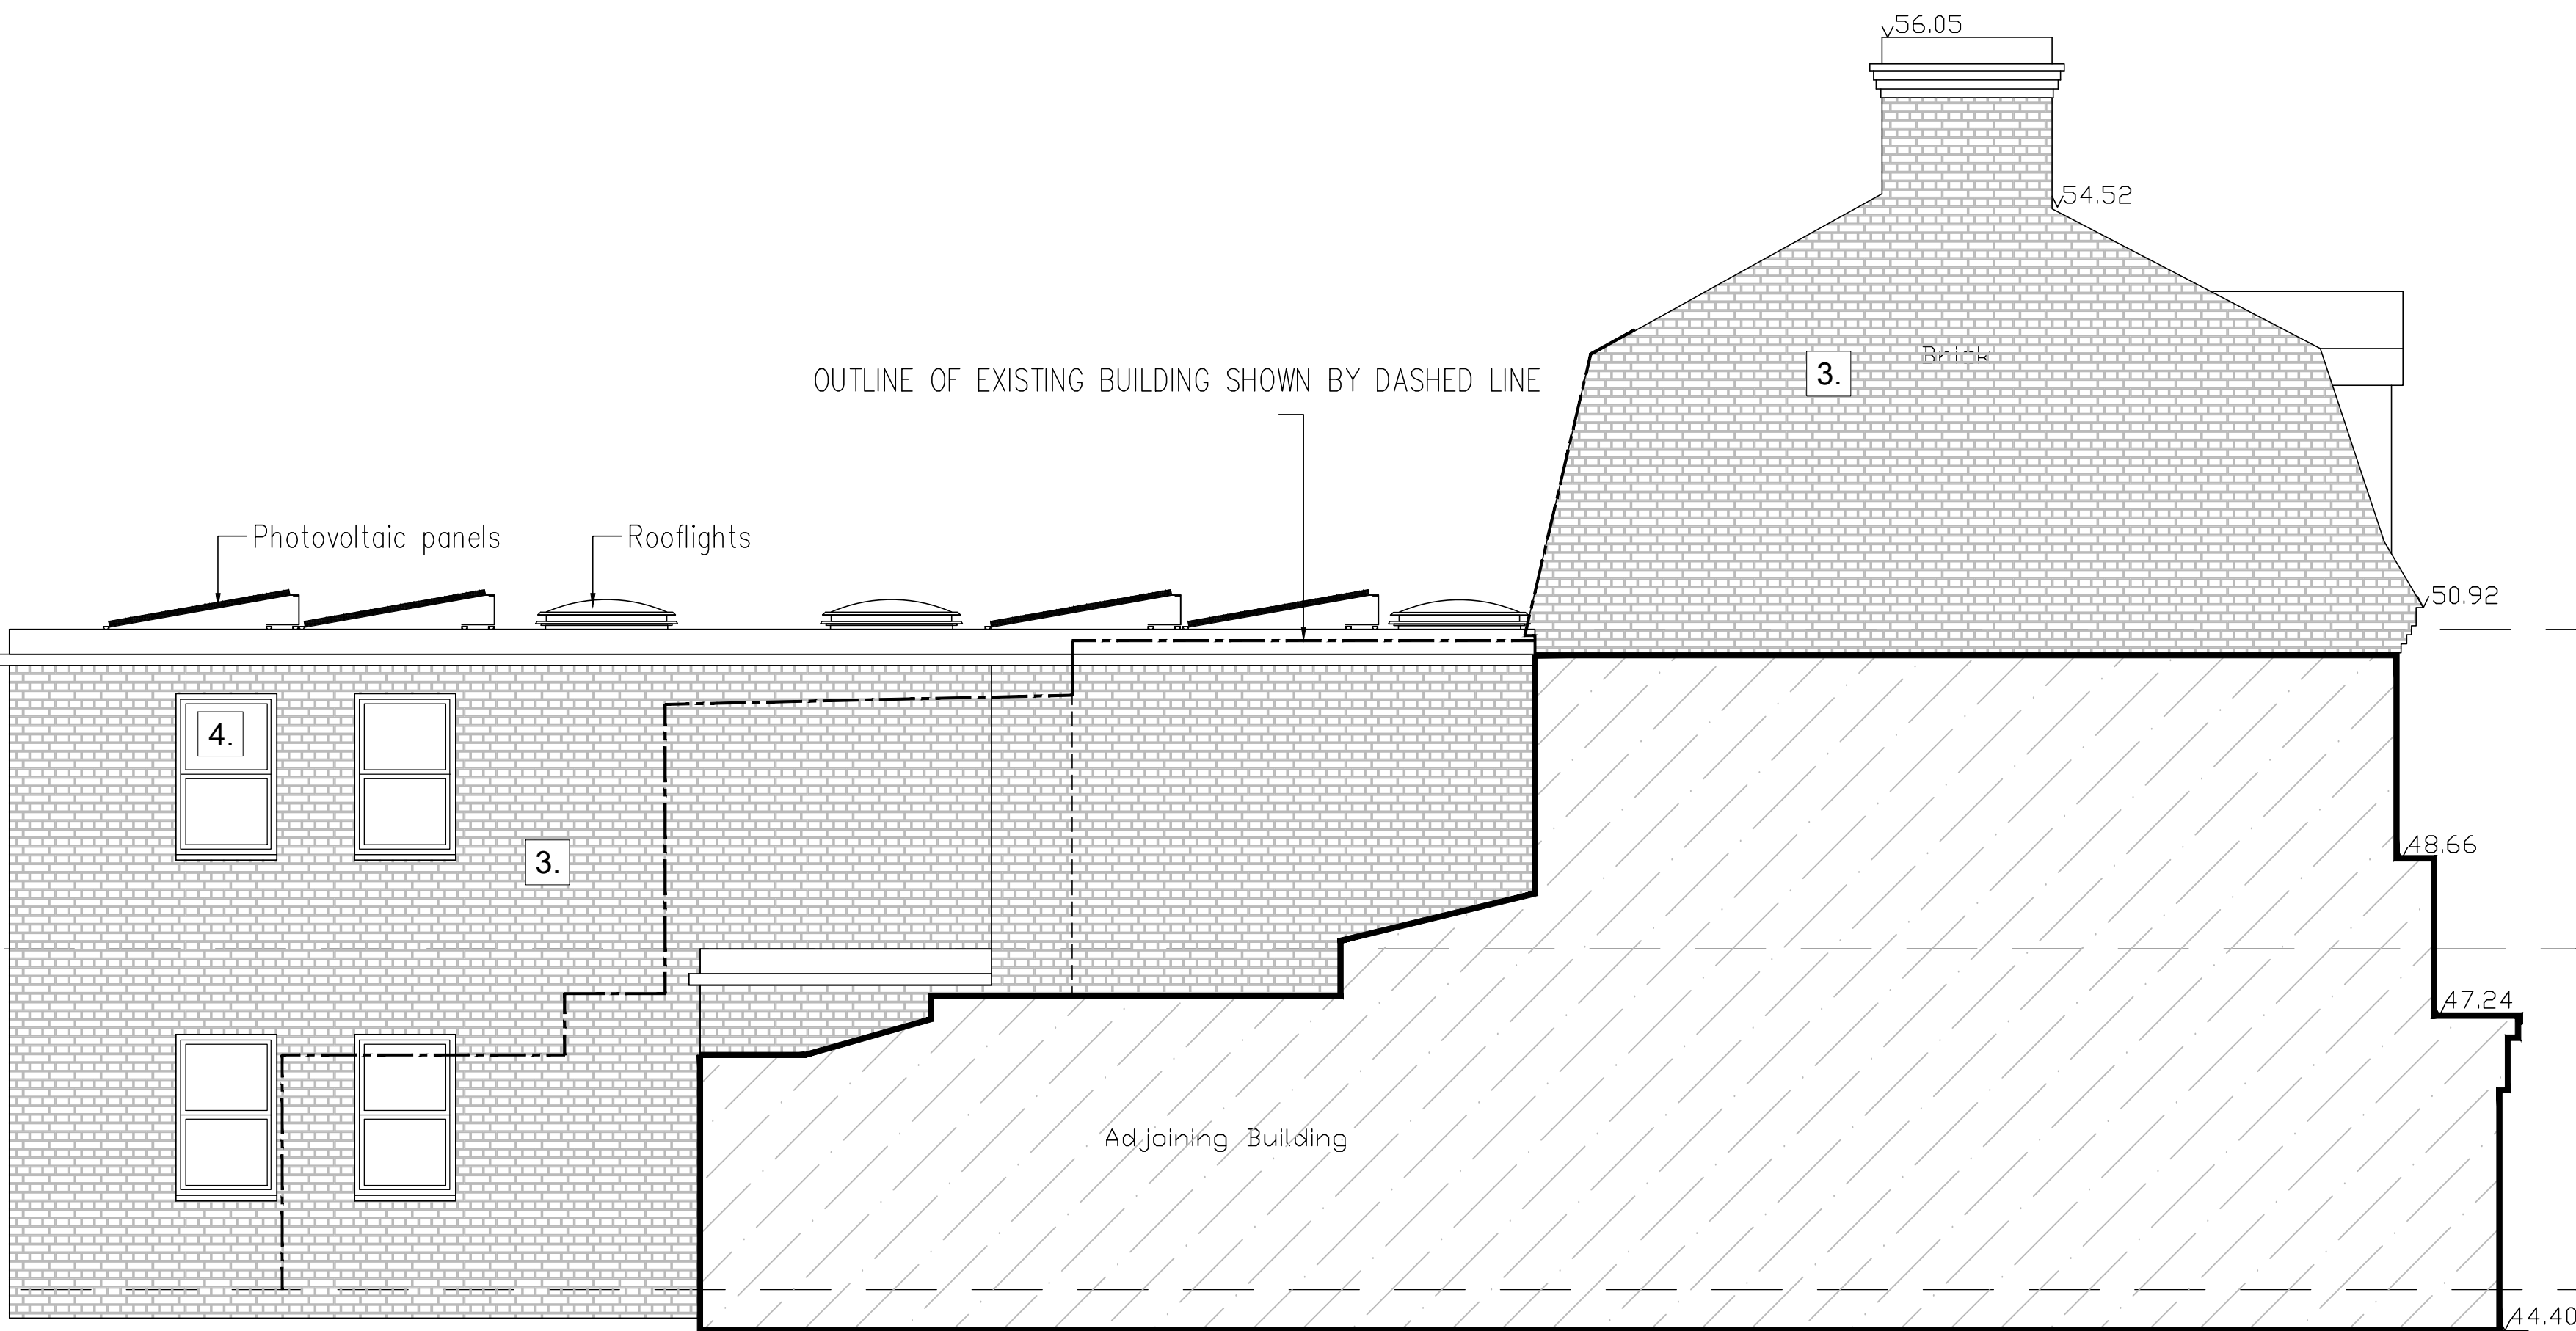

EAST - FLANK - ELEVATION

- MATERIALS**
1. CLAY TILES (EXISTING ROOF RESTORED - FRONT BUILDING)
 2. WHITE RENDER (EXISTING FRONT FACADE)
 3. FACE BRICK WALLS - LONDON STOCK BRICK
 4. CASEMENT WINDOWS
 5. FULLY GLAZED BI-FOLD DOORS

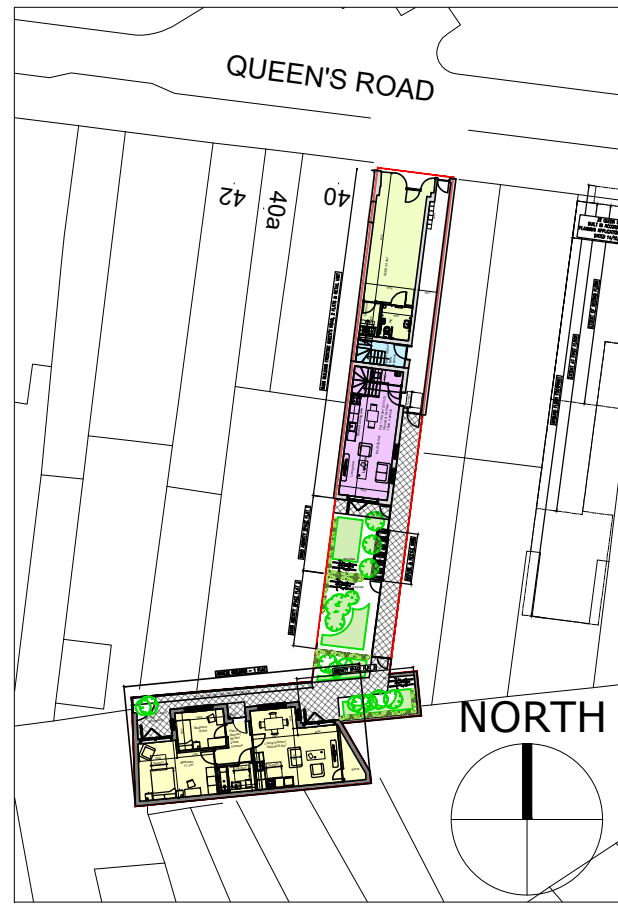

KEY PLAN 1:500@A1

PLANNING

| A | 13/07/21 | AMENDED - NEW PLANNING SCHEME | AB |

CBA

CHARTERED ARCHITECT

Tel - 07771 887 691 - e-mail - charlie.biss@btinternet.com

client

project
Conversion
38 Queens Road, Buckhurst Hill, Essex
IG9 5BY

drawing
PROPOSED ELEVATIONS
QUEEN'S ROAD FRONT BUILDING

date	scale	drawn by
06/2021	1:50@A1	ab

drg.no.	revision
TBU/112	A

© 2019 CHARLIE BISS - ALL RIGHTS RESERVED DO NOT
SCALE - CHECK ALL DIMENSIONS ON SITE

