



1 PROPOSED FRONT ELEVATION

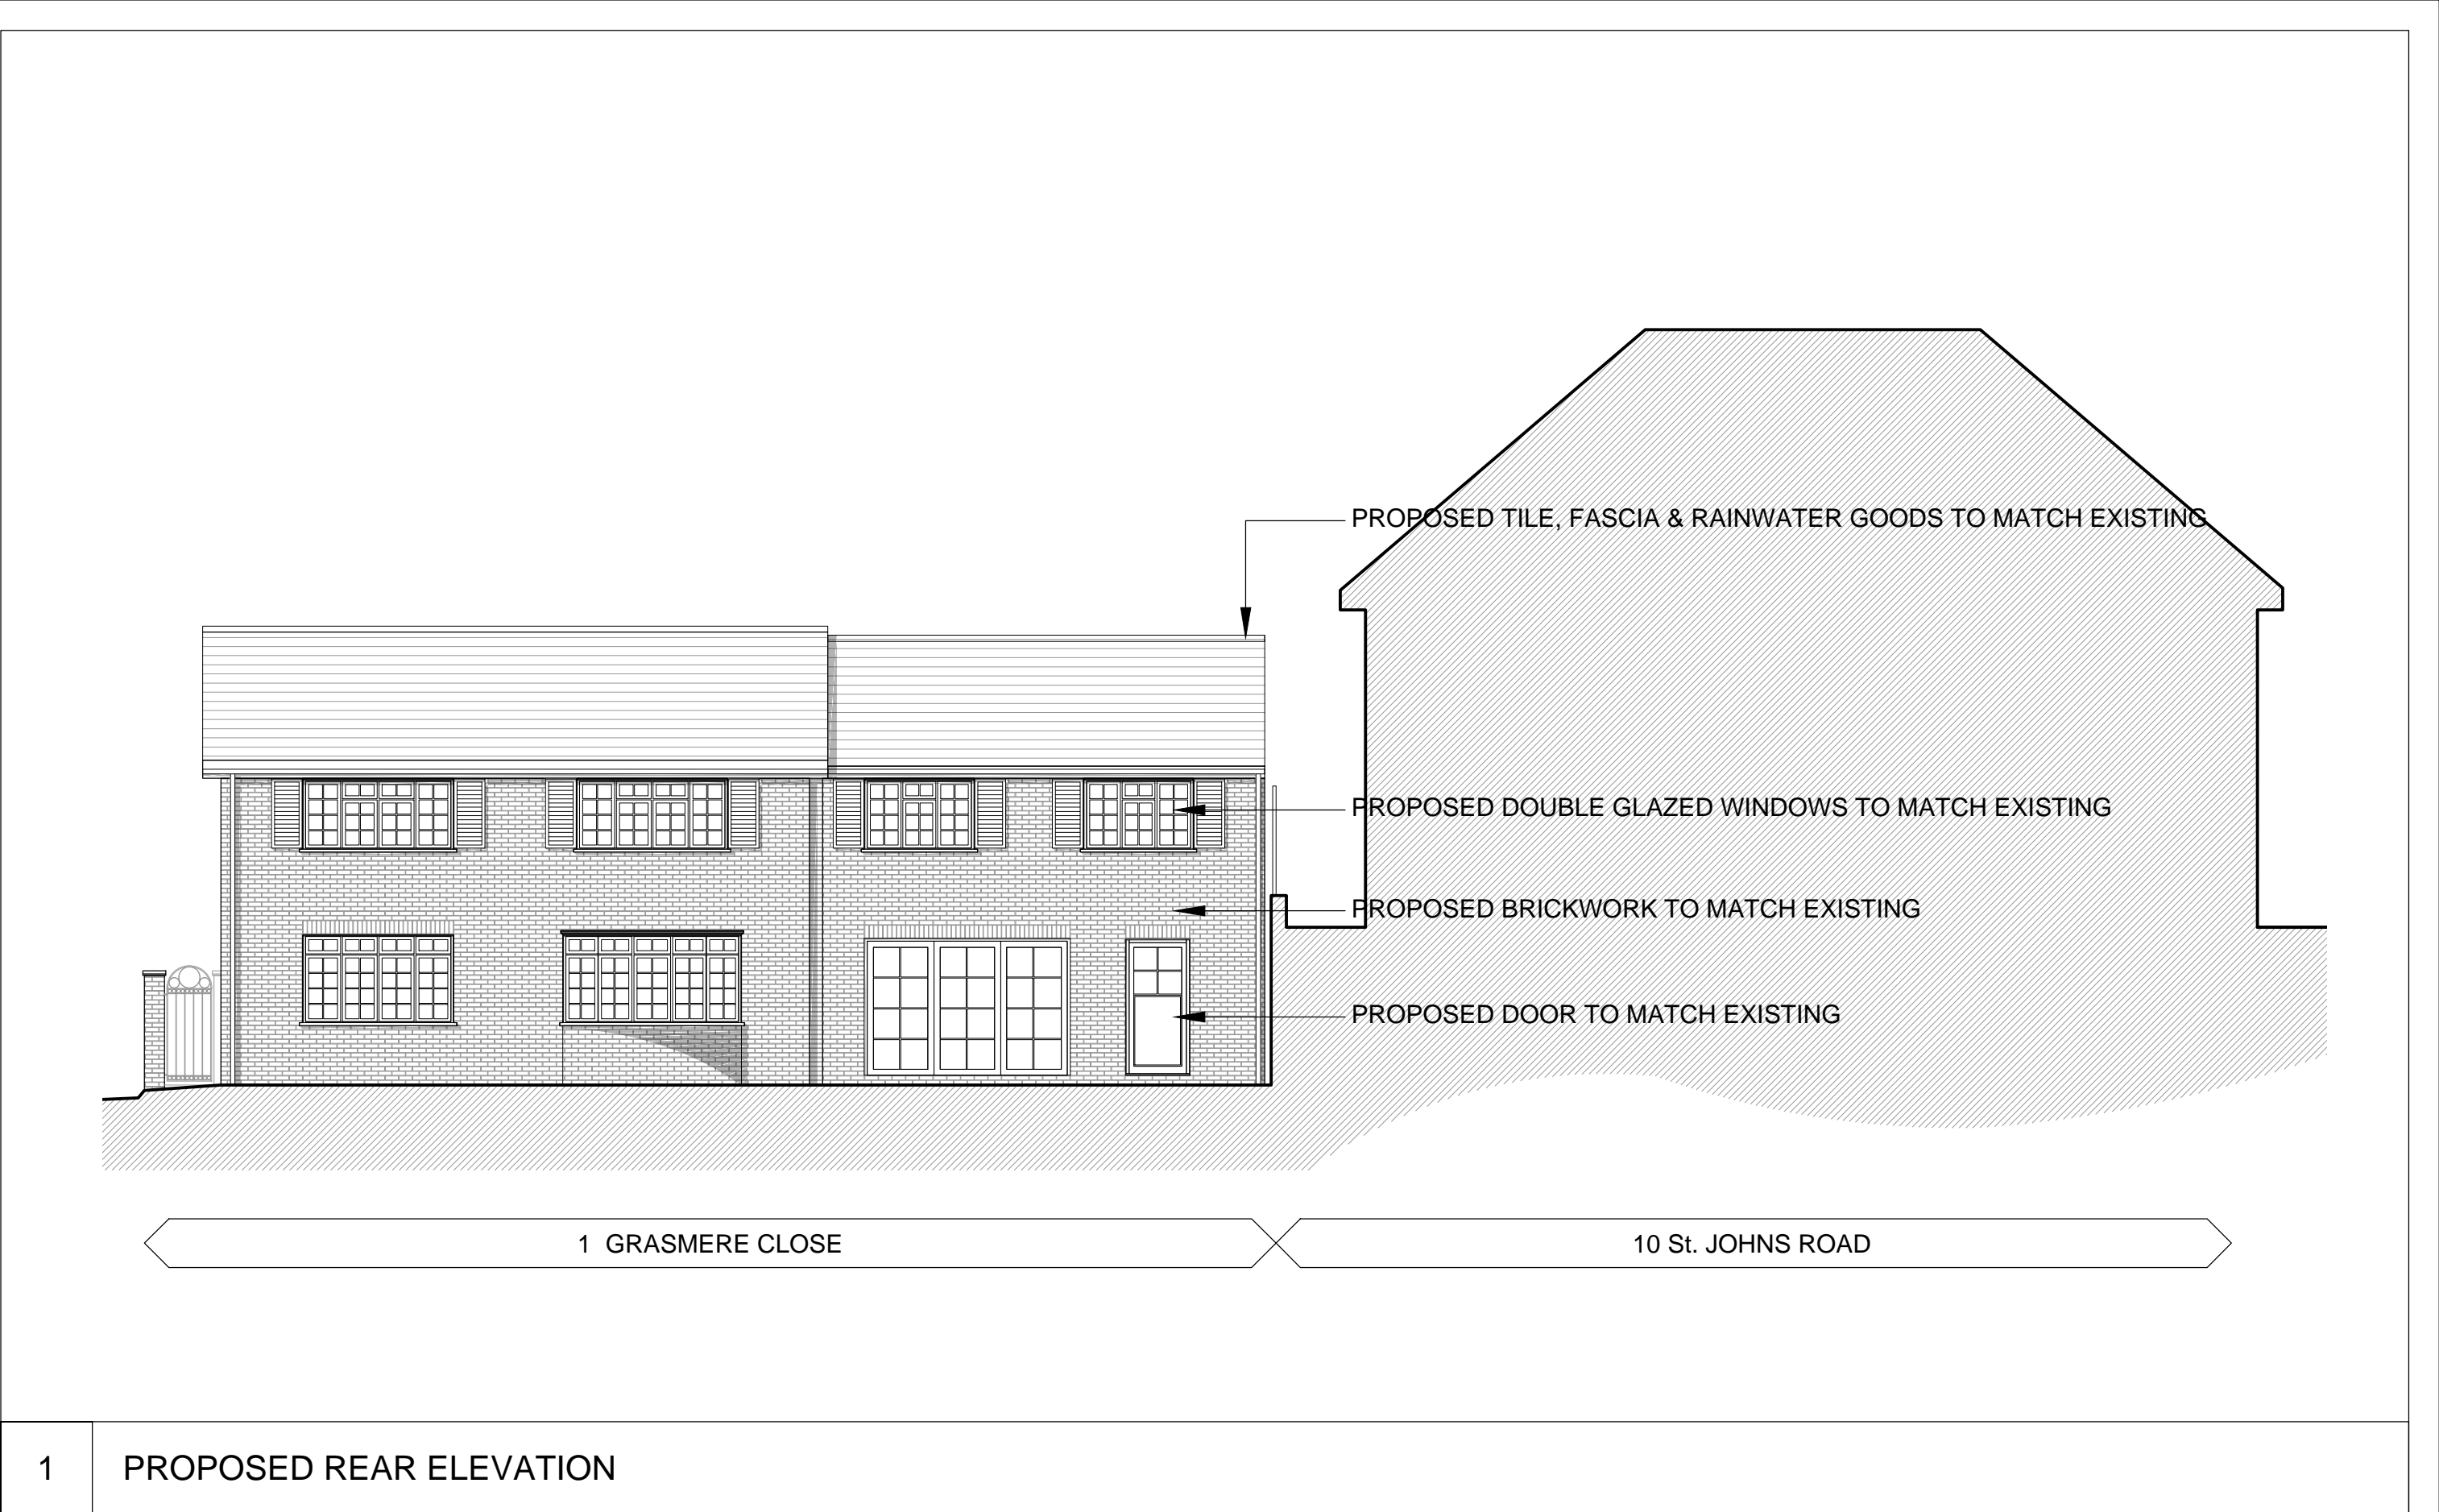

1 PROPOSED REAR ELEVATION



1 SIDE ELEVATION AS VIEWED FROM STREET (PROPOSED EXTENSION NOT VISIBLE FROM STREET)

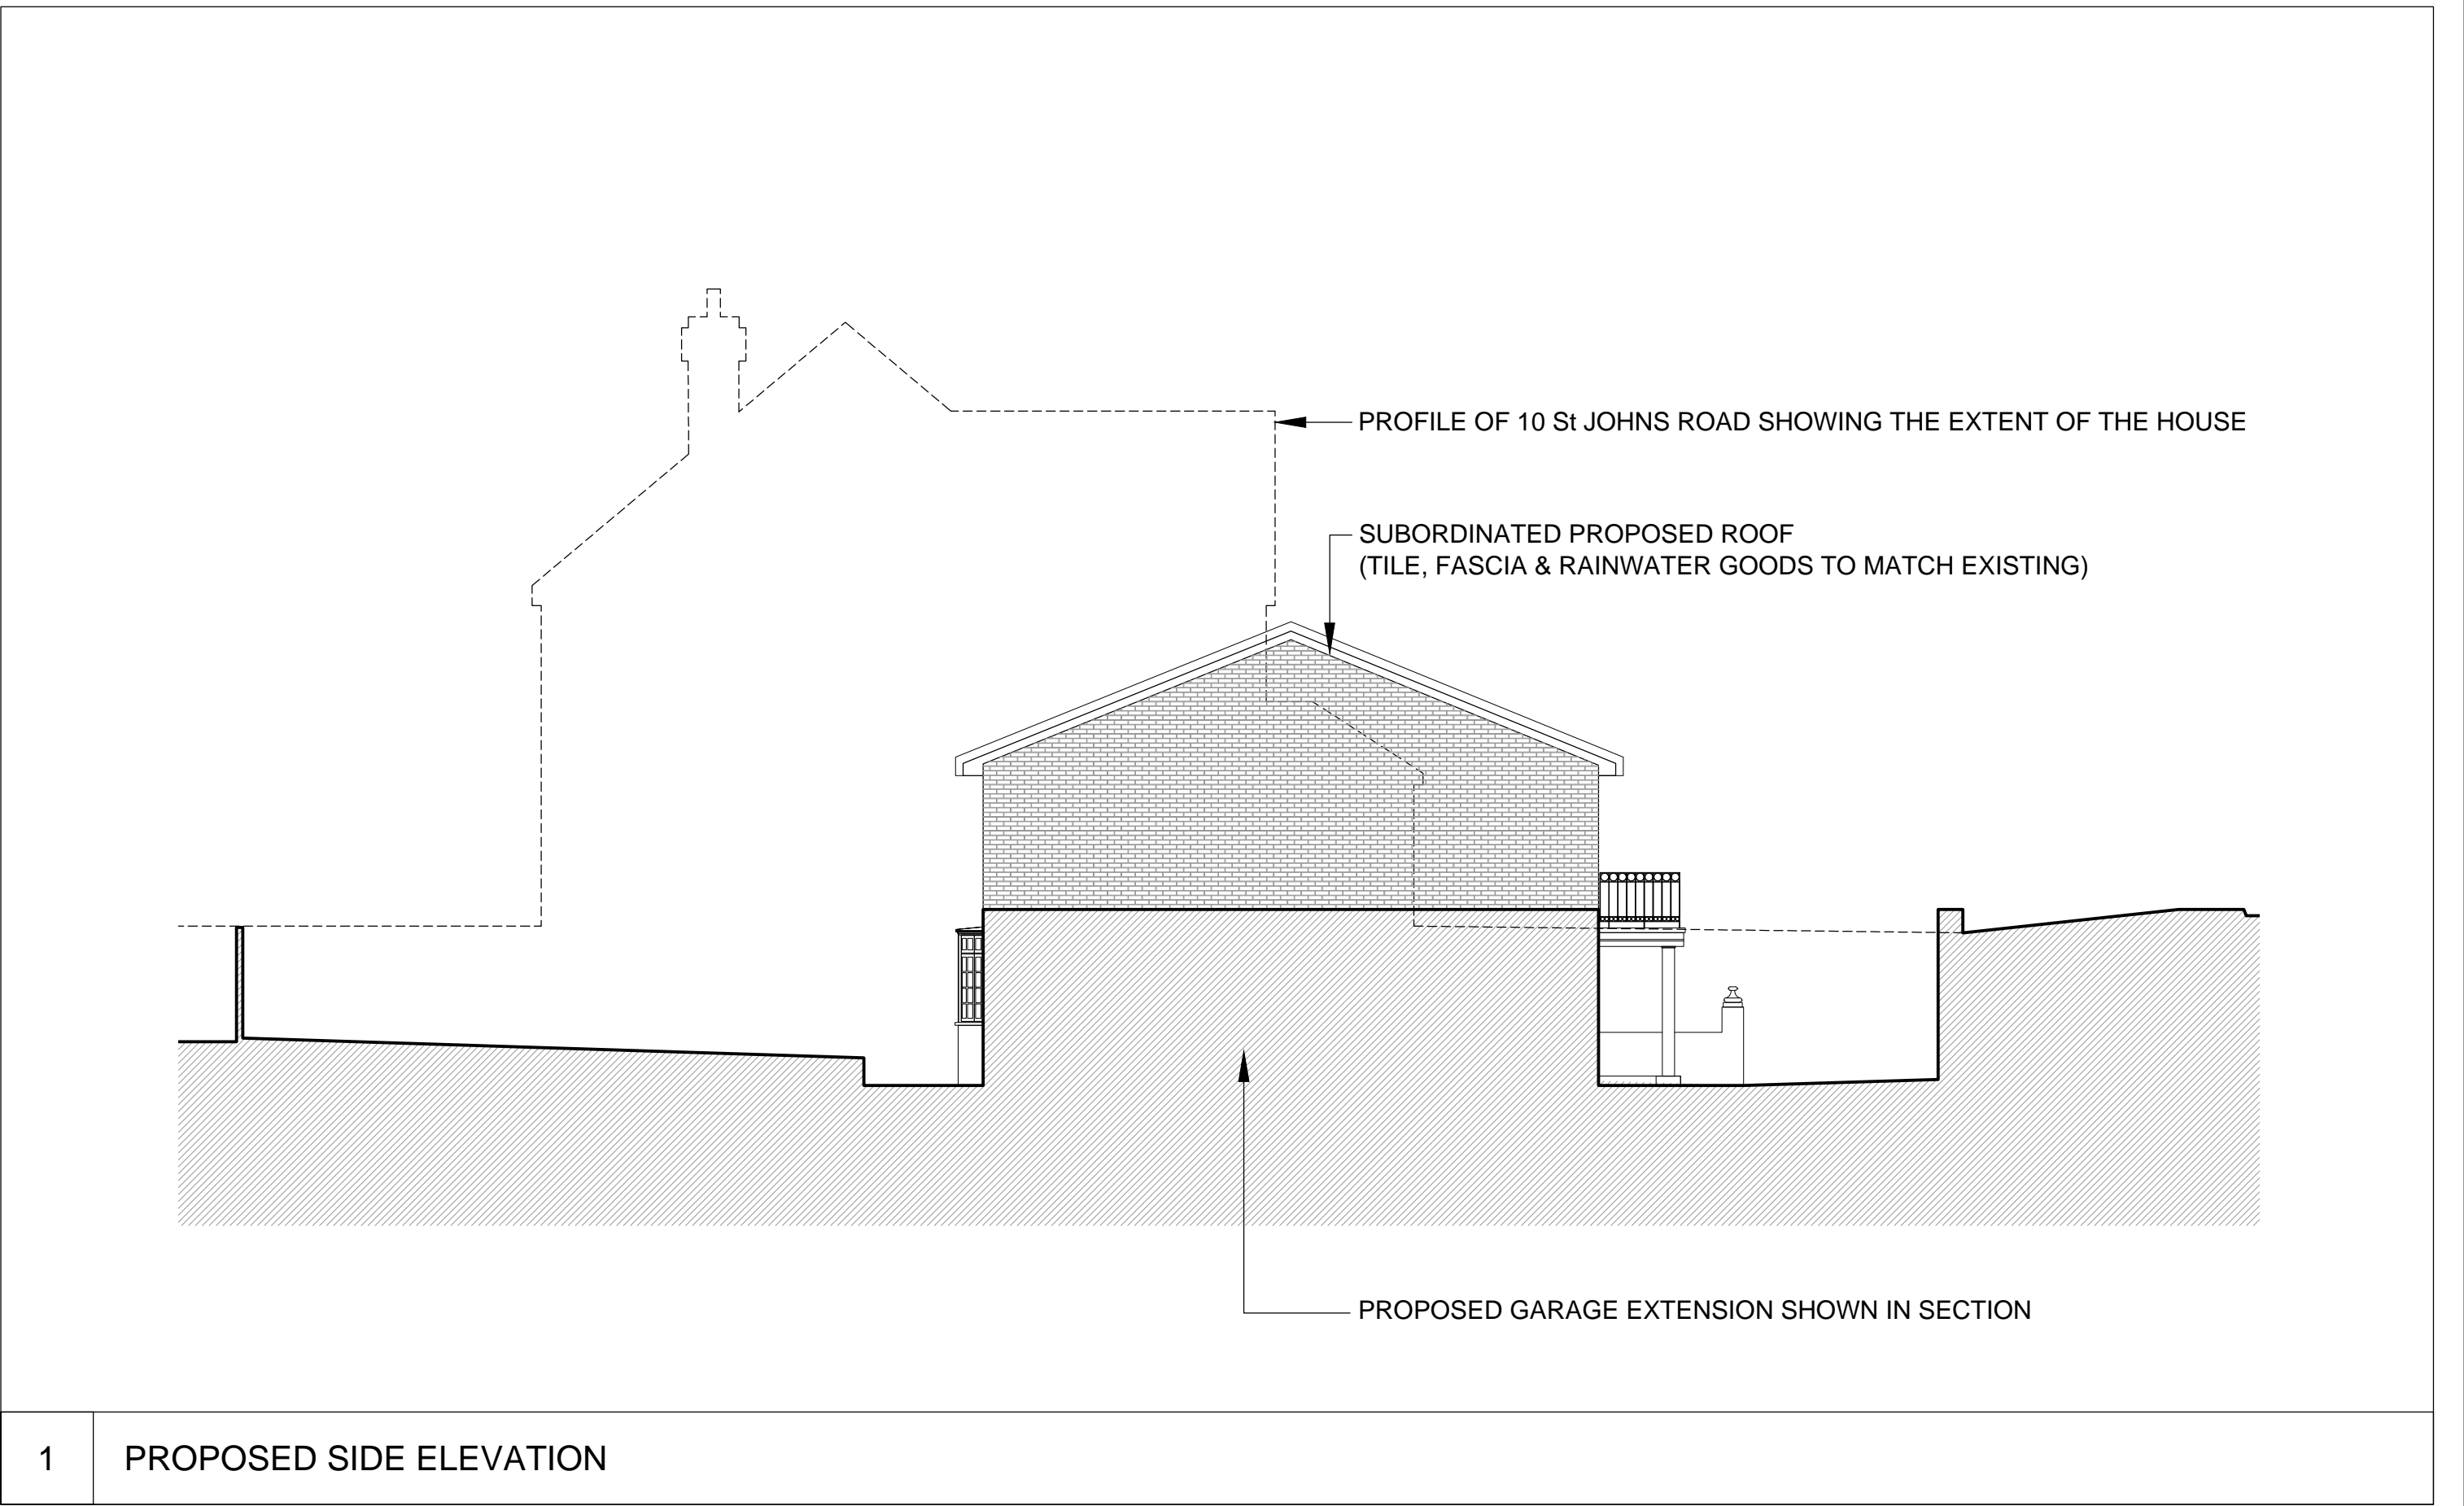

1 PROPOSED SIDE ELEVATION