



NOTES

All dimensions must be checked on site and not scaled from this drawing.

[illegible]

© copyright

archiplan
architectural and interior
design consultants
14 albert road
buckhurst hill
essex IG9 6EH

tel: 0208 504 7077
fax: 0208 504 7077
archiplan@btinternet.com

Cibem!


Job Title

117 HIGH ROAD
LOUGHTON
ESSEX IG10 4JA

Drawing Time

SCHEME 2
PROPOSED SIDE ELEVATION
TO MEADOW ROAD

ELEVATION TO MEADOW ROAD

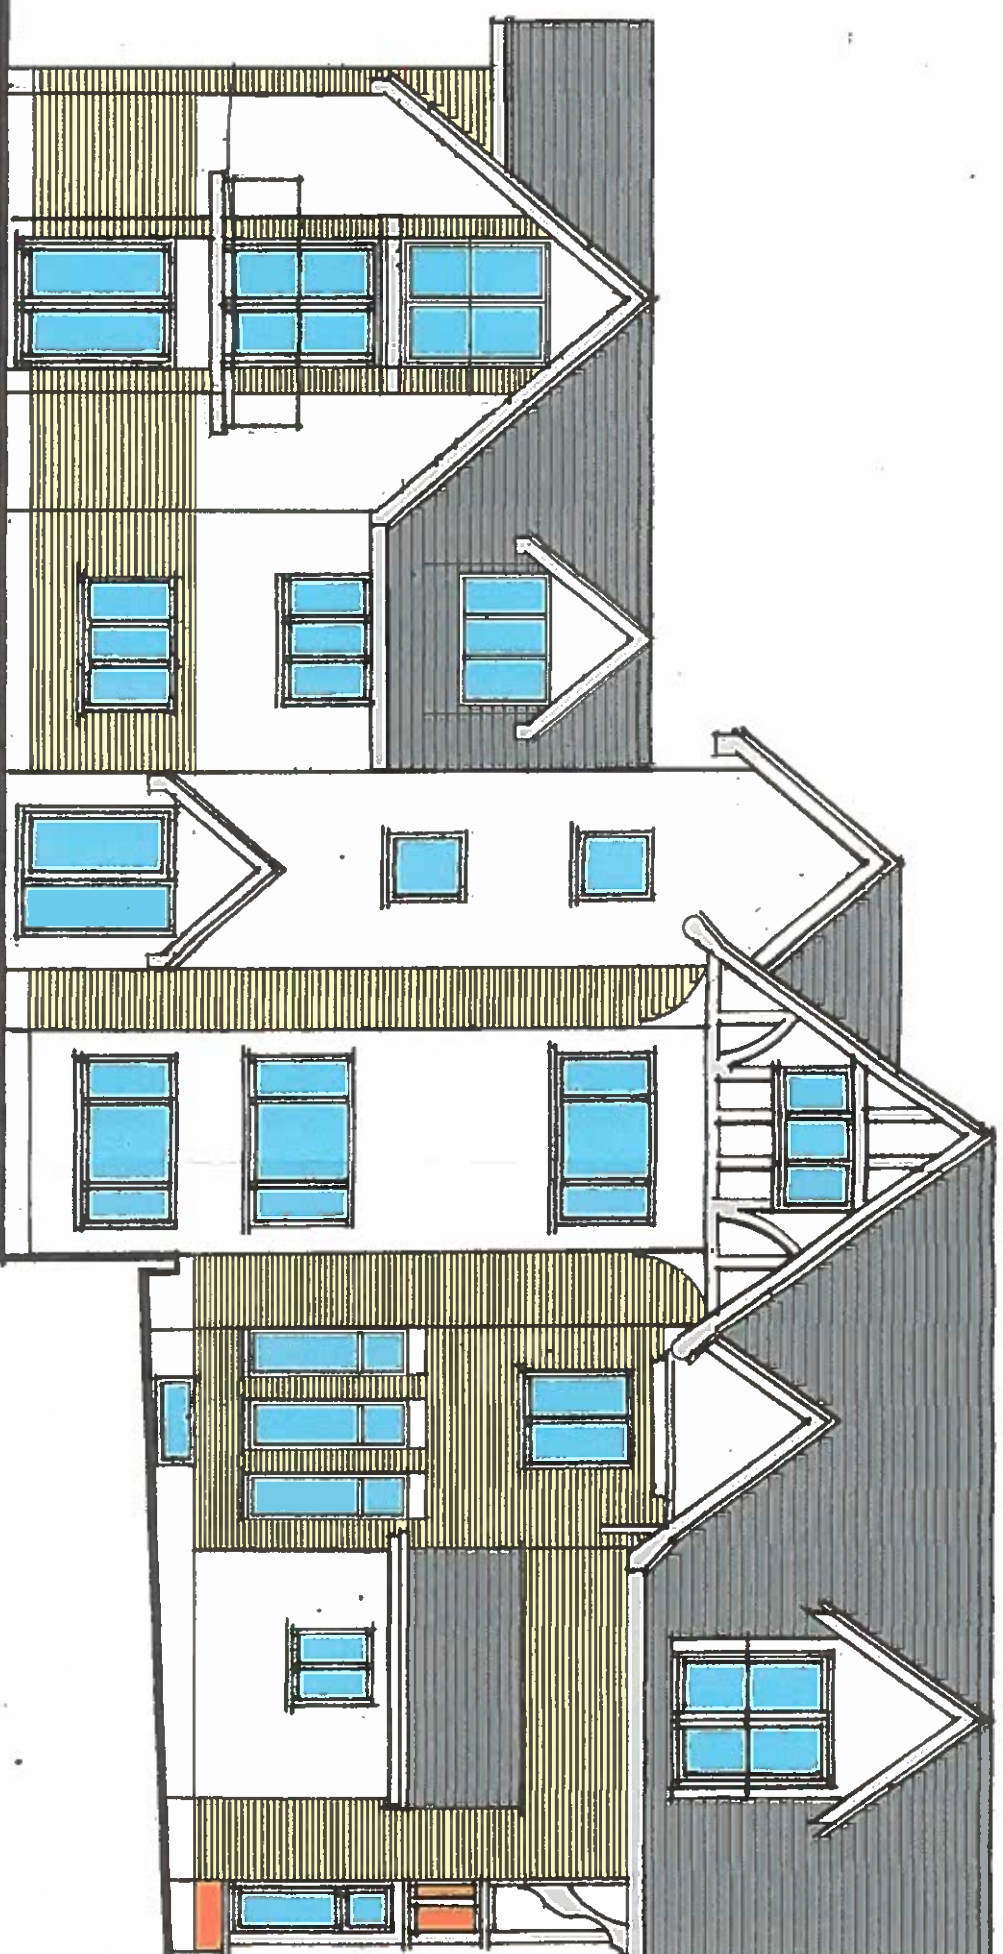

Scale
1:100 @ A3

Date	Dec 2019	Drawn by
------	----------	----------

Drg No.
PHEF/19/SCH2/05

Flow