


East Elevation

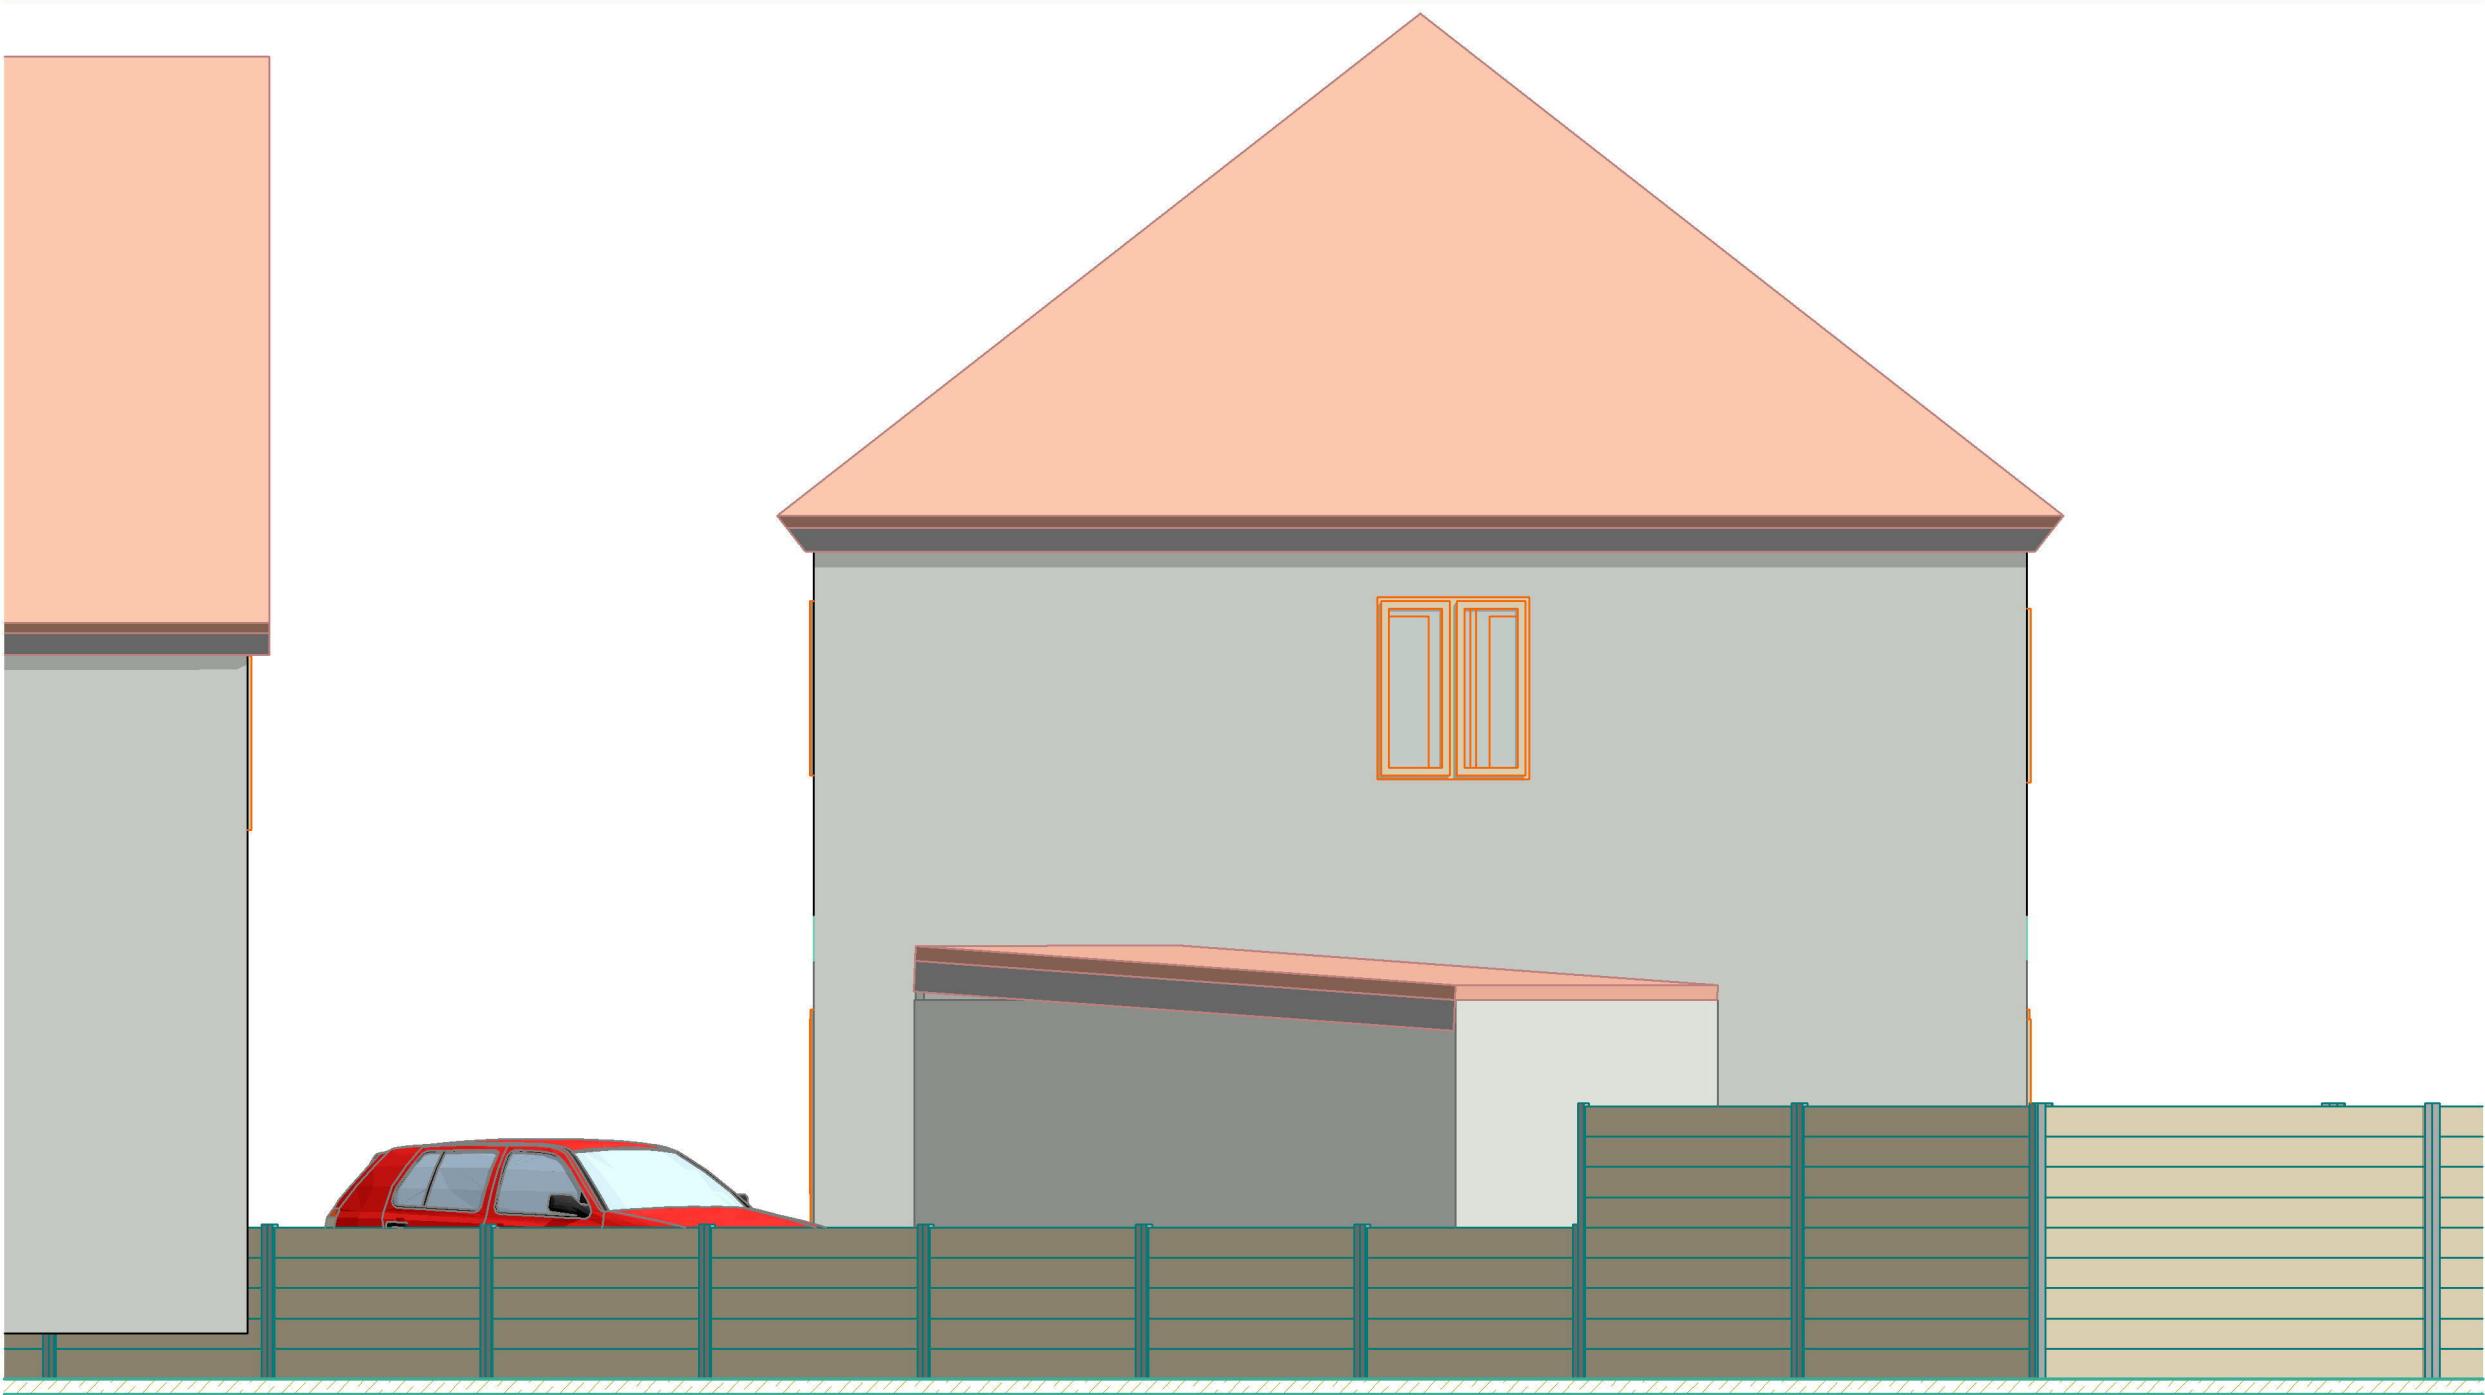

Existing elevation			
#####			
11 Crossfields, Loughton, IG10 3PY			
	AP2	EX2.1	
East Elevation	1:50		