


South Elevation

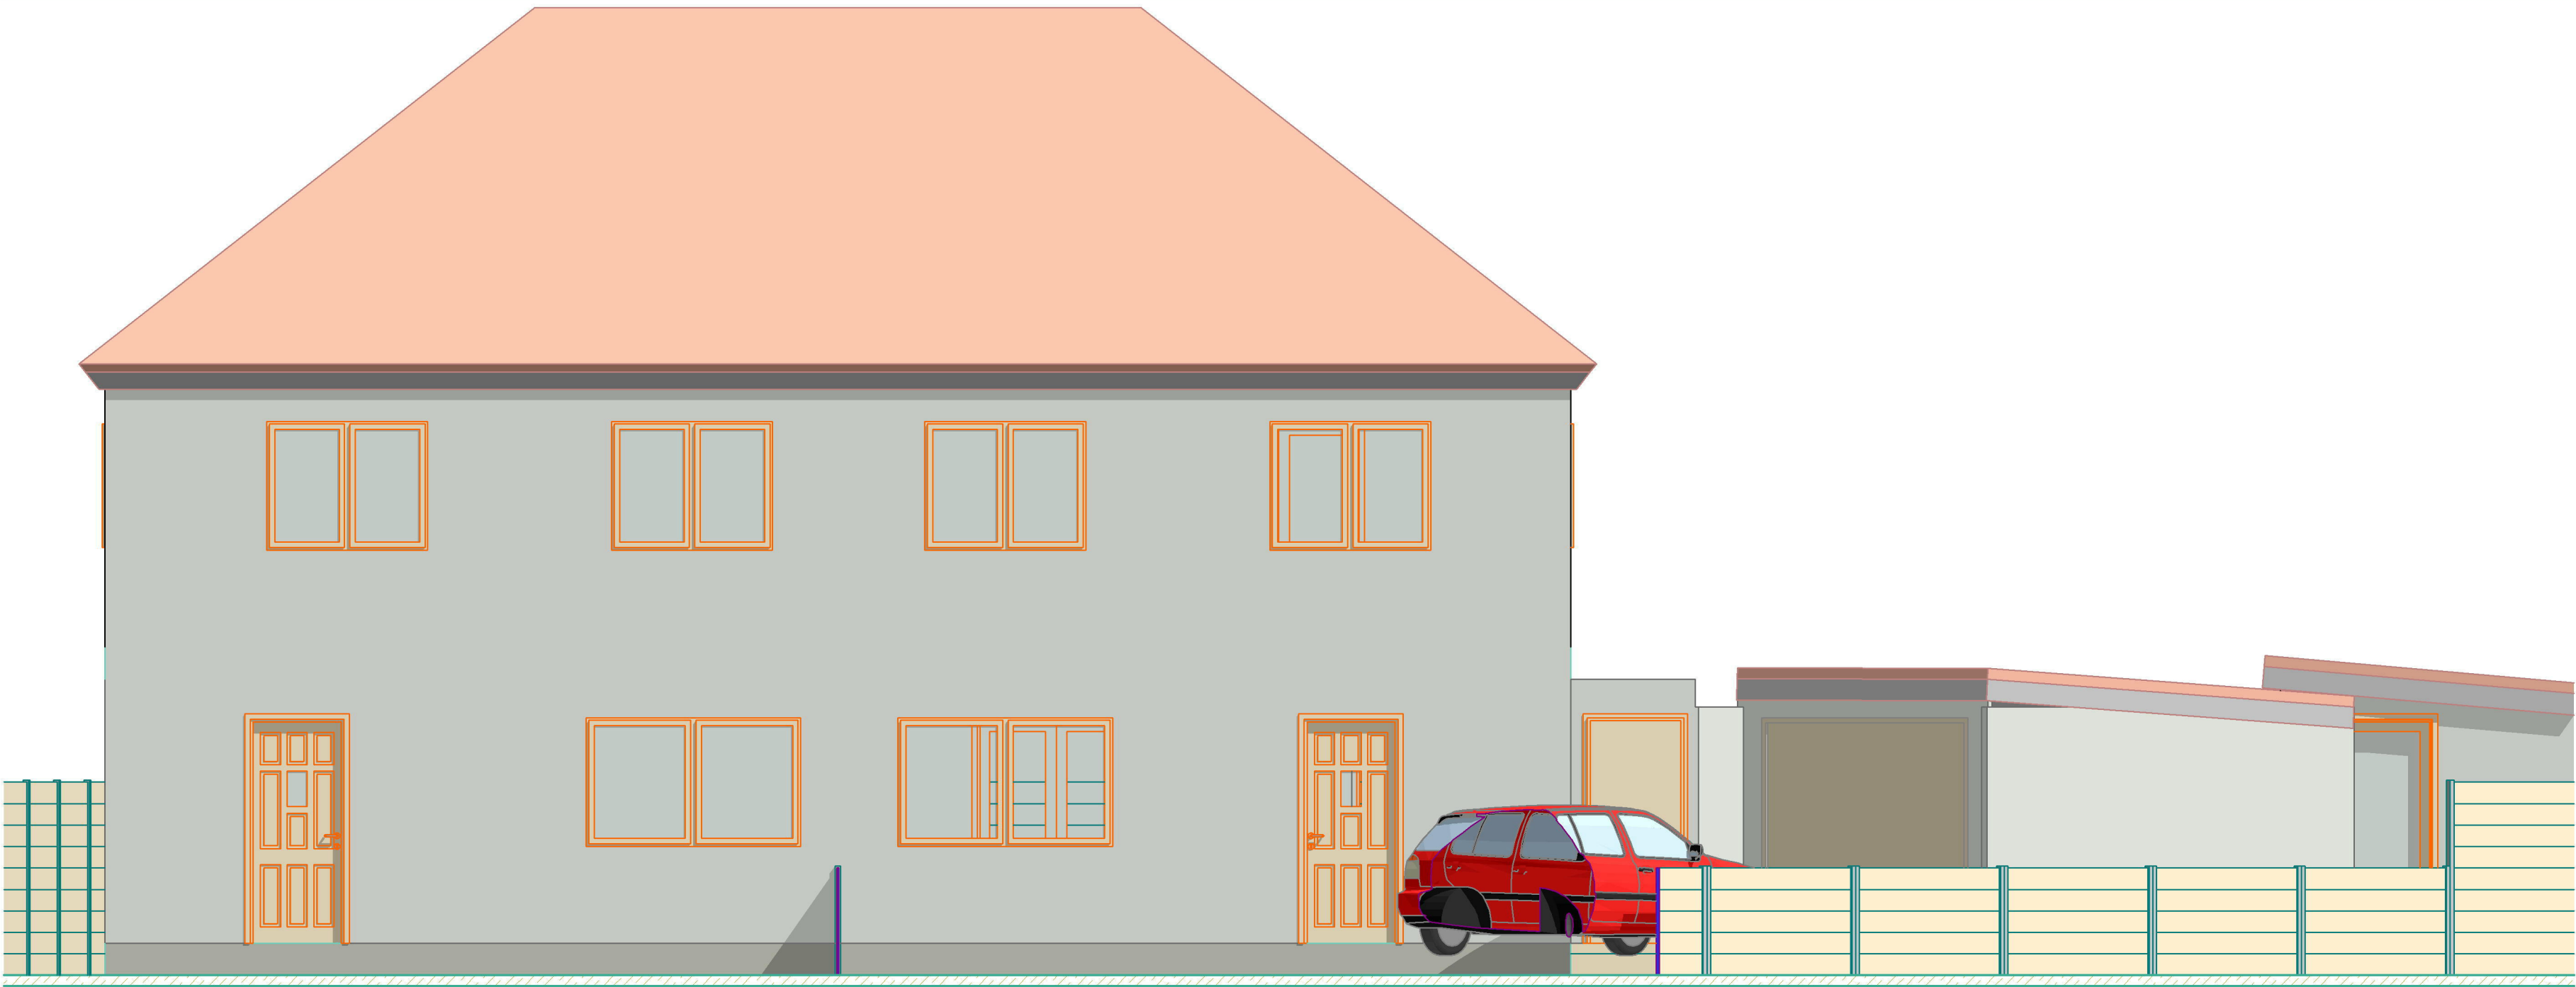

Existing elevation			
####			
11 Crossfields, Loughton, IG10 3PY	AP2	AP2.3	
	1:50		
South Elevation			