



Ridge heights of properties in Marjorams Avenue taken from Cobalt Place Application Ref: EPF/1412/14. We have assumed a similar increase in ridge heights is adopted along the street.

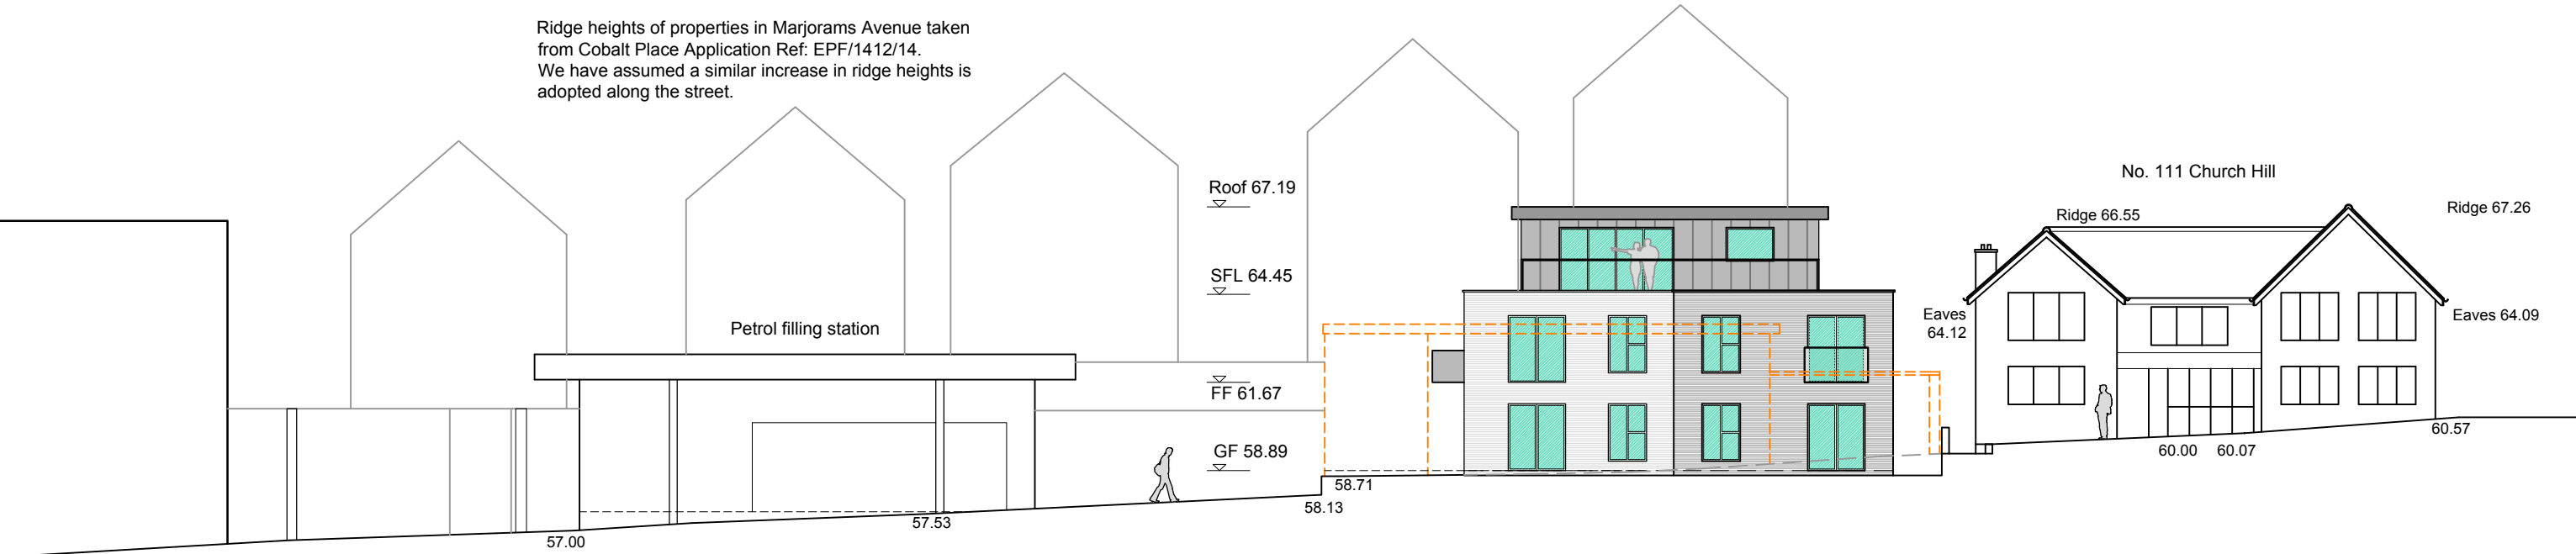

CROSS SECTIONAL ELEVATION

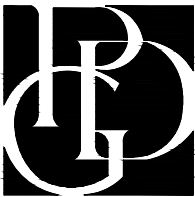

PROPOSED RESIDENTIAL DEVELOPMENT  
LAND AT 113 CHURCH HILL, LOUGHTON  
PROPOSED SITE SECTION

Scale: 1:200@A3

Date: Feb 2018

Drawn: KW

Dwg No: 17068/PL06

**PDG ARCHITECTS LTD**

Toll Bar House,  
Shrewsbury Avenue,  
Peterborough, PE2 7BX  
T: 01733 371000  
E: design@pdgarchitects.co.uk  
W: www.pdgarchitects.co.uk