
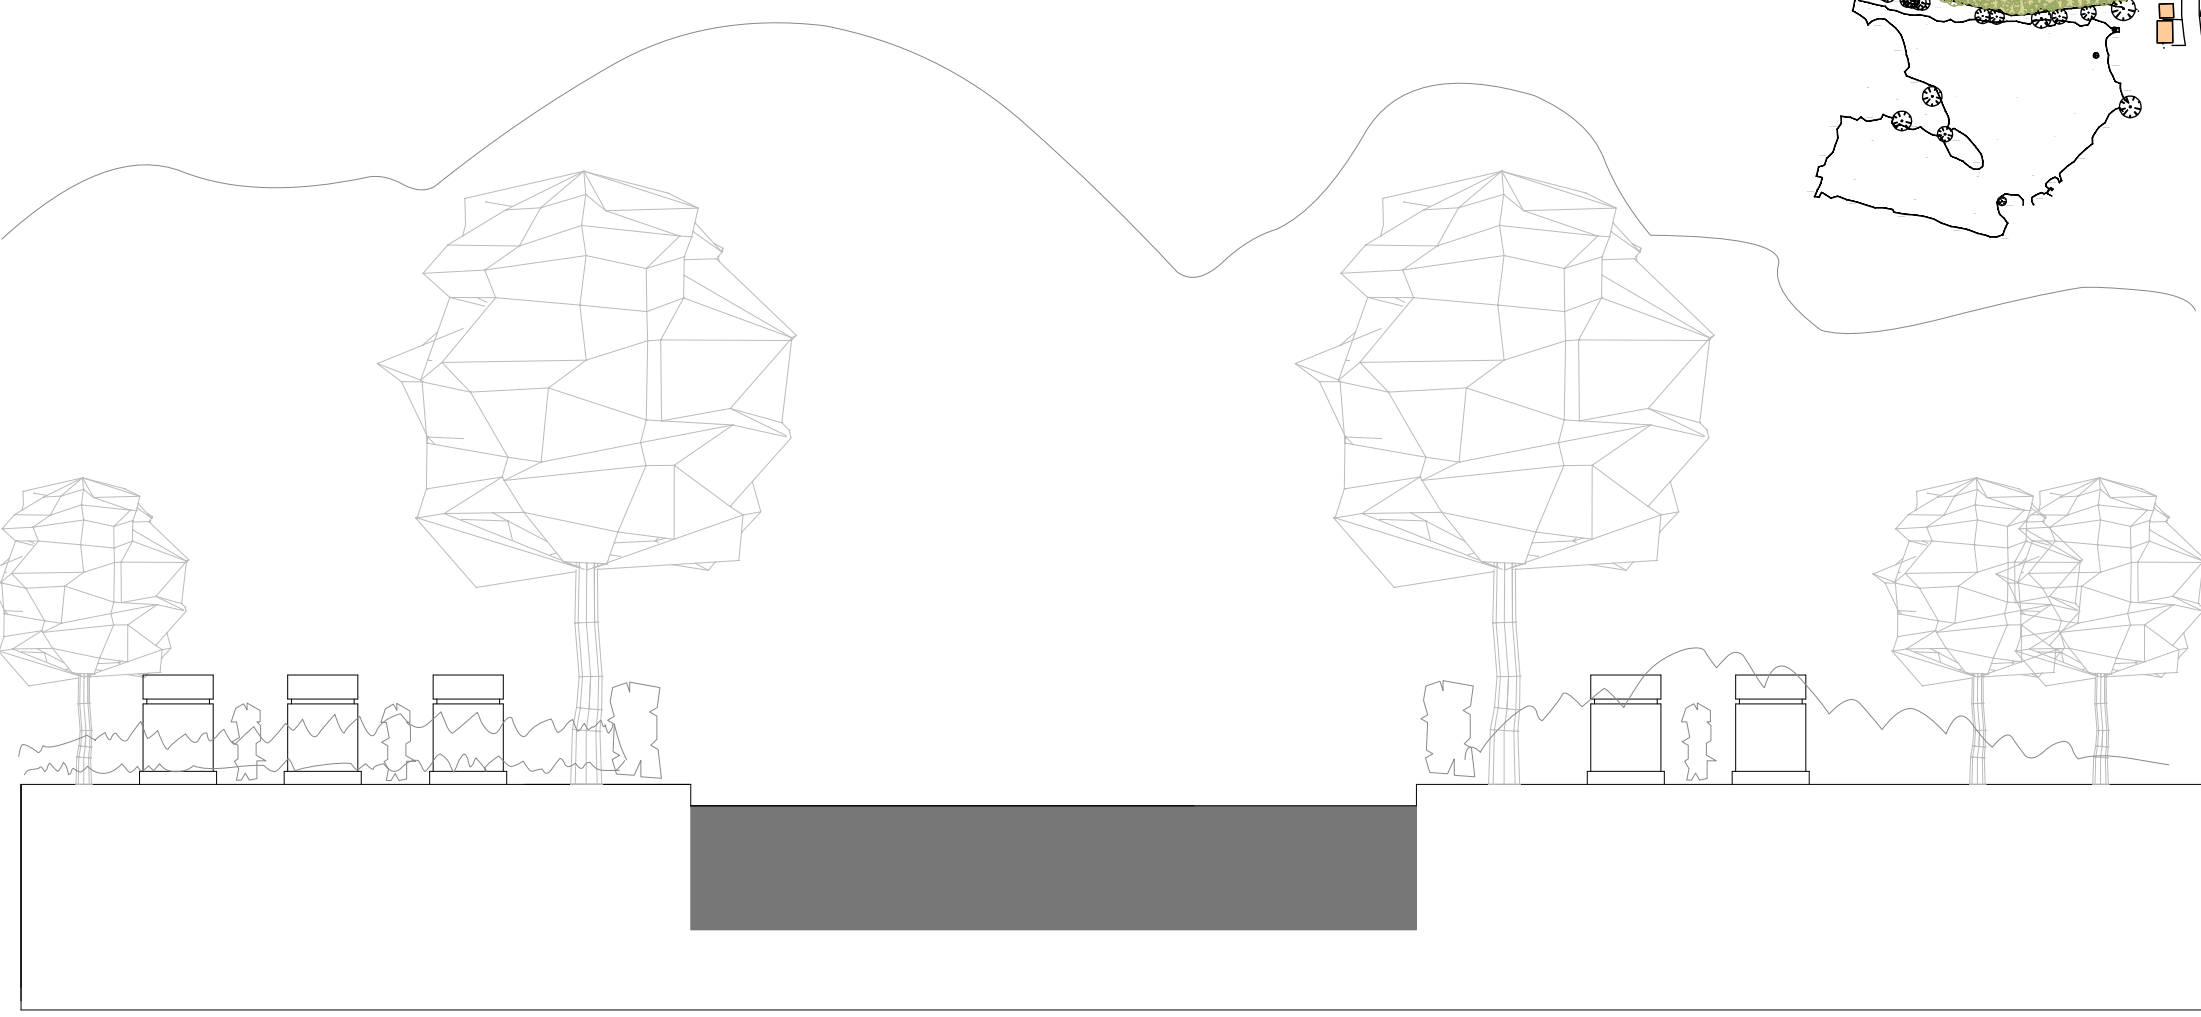


SITE SECTION

10 50 100

Section Key

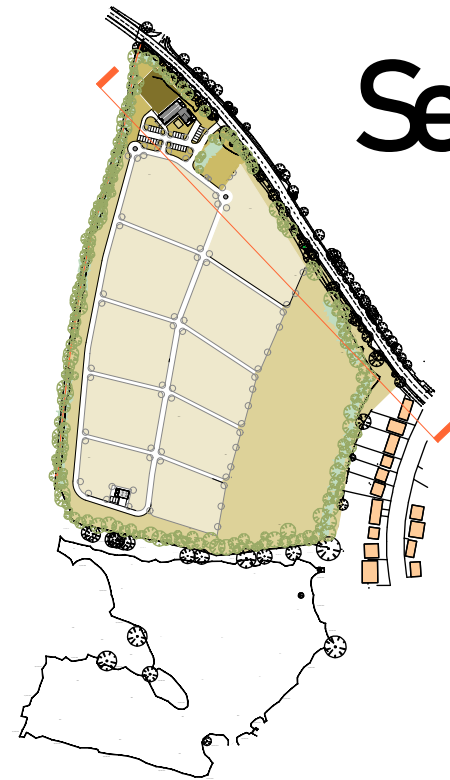


DETAIL - internal access drive

Avenue trees : landscaping : personal memorials

Illustrative details

Individual memorials
Portland stone or timber - nominal 1.0m h x 0.7m w x 0.125m t
Variations to be agreed by Application if required

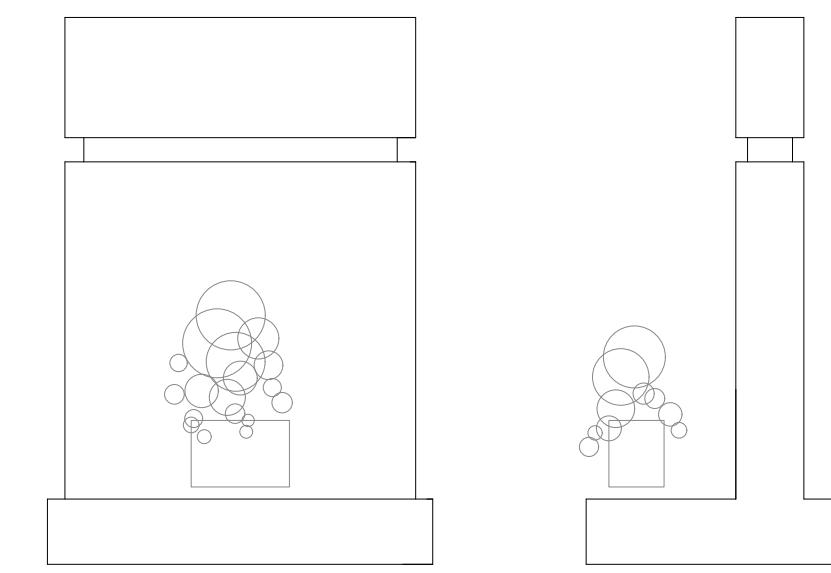

memorial

LAND AT CHIGWELL RISE

ESSEX

PROPOSED CEMETERY INCLUDING MAIN VENUE AND GROUNDS MAINTAINENCE BUILDING

JOB :2485 DRAWING : 01/01 DATE : September 2019 TITLE : Site Location SCALE : various

REVISED : January 2022 : Overflow car parking area removed
REVISED : December 2019 : Extent of cemetery development reduced and bollard lighting removed

ICON ARCHITECTURAL
HETHEL ENGINEERING CENTRE
CHAPMAN WAY
HETHEL NORWICH
NR14 8FB
01953 857669

