



Key

- - - - - To be demolished

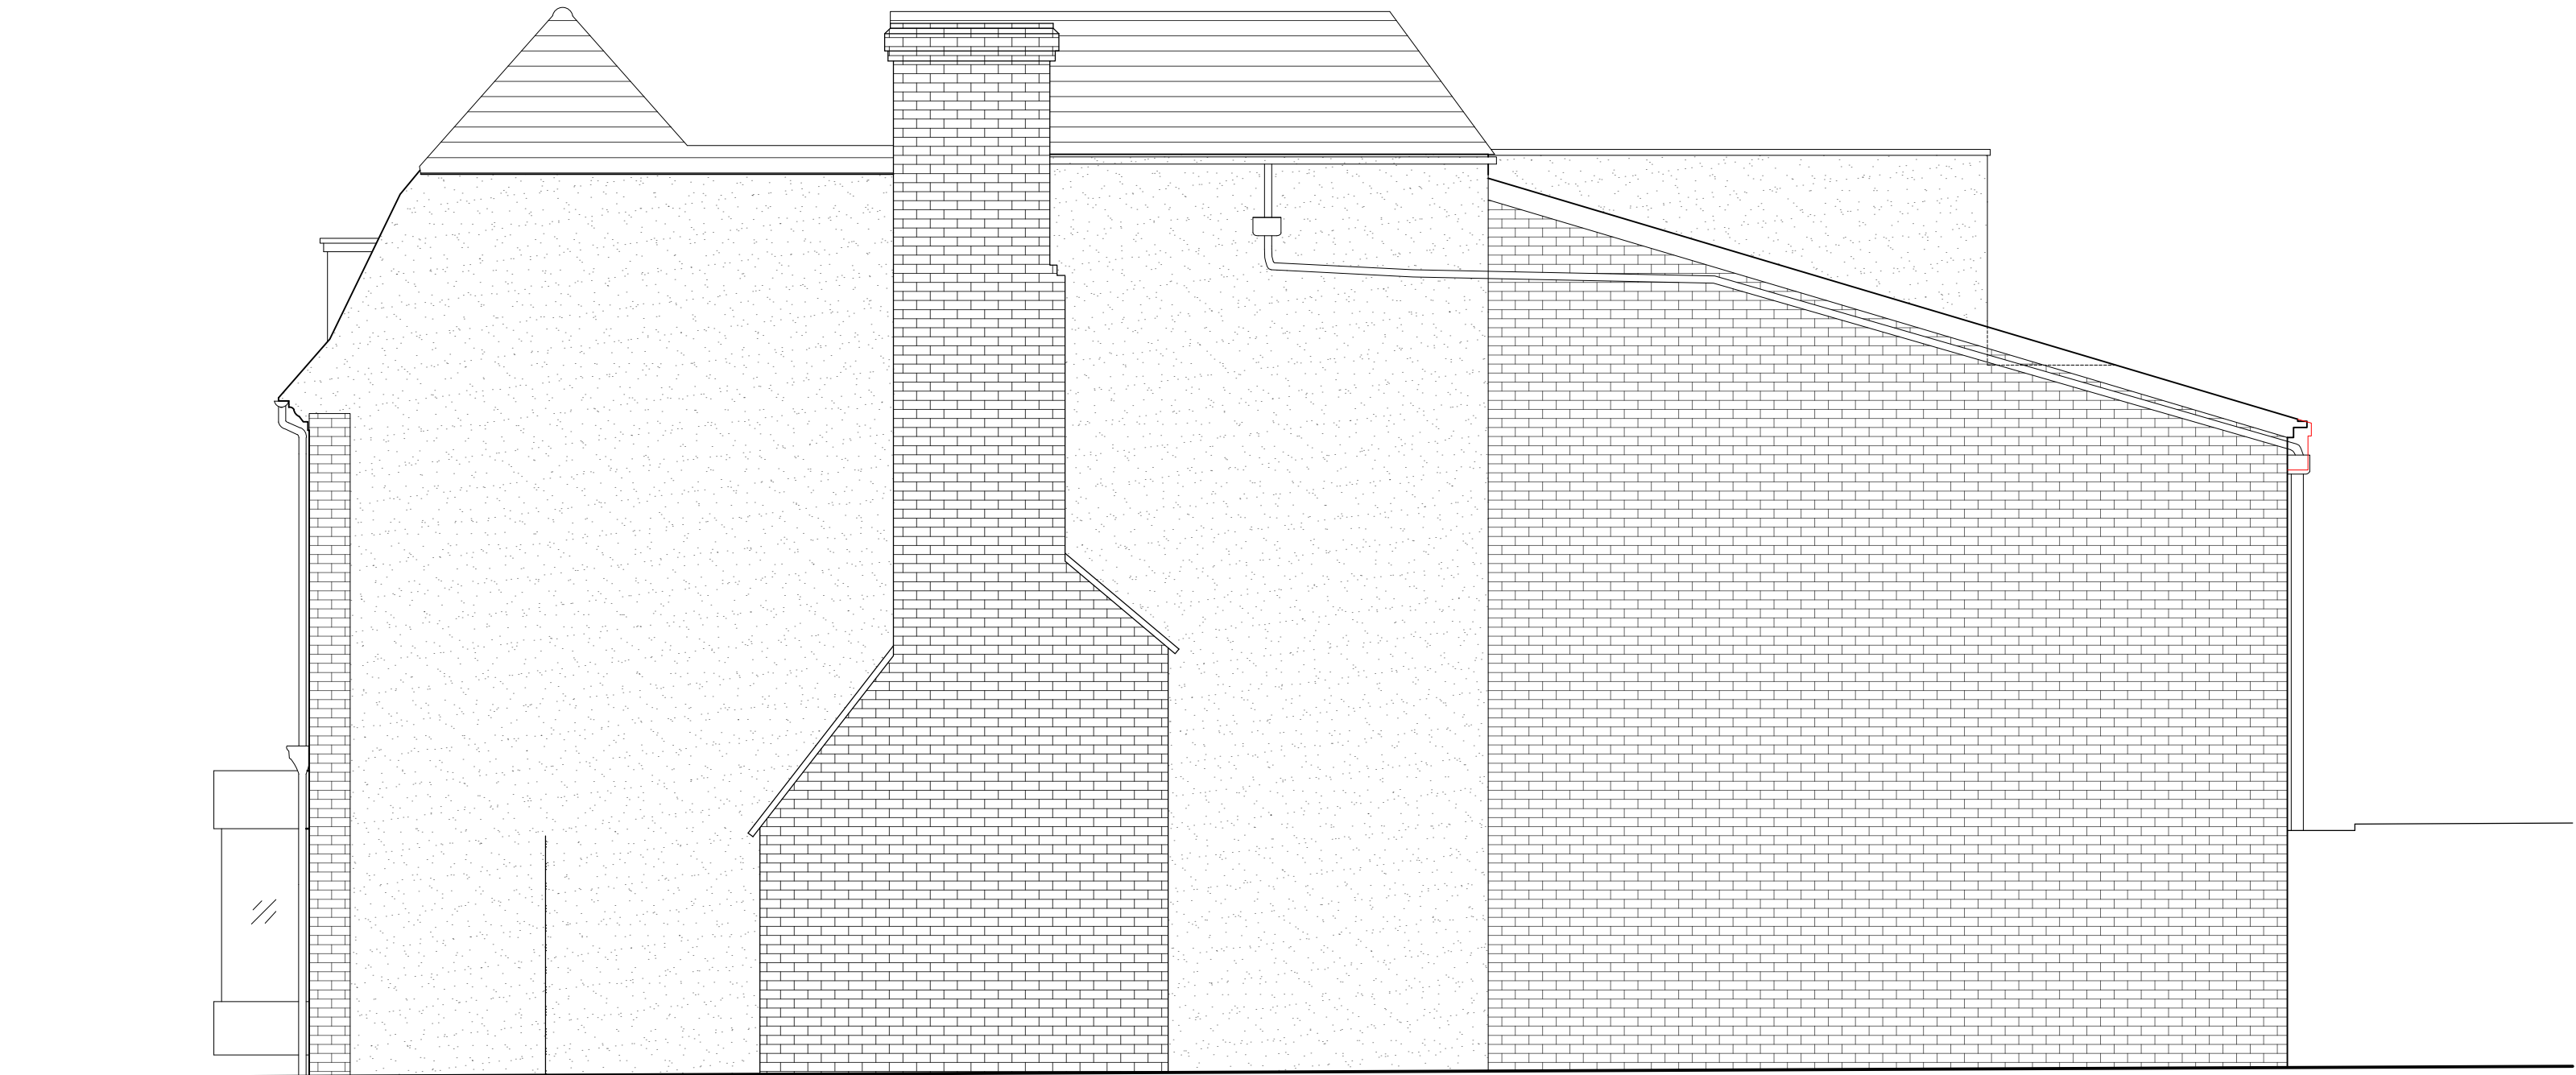

1:50

Proposed Side Elevation

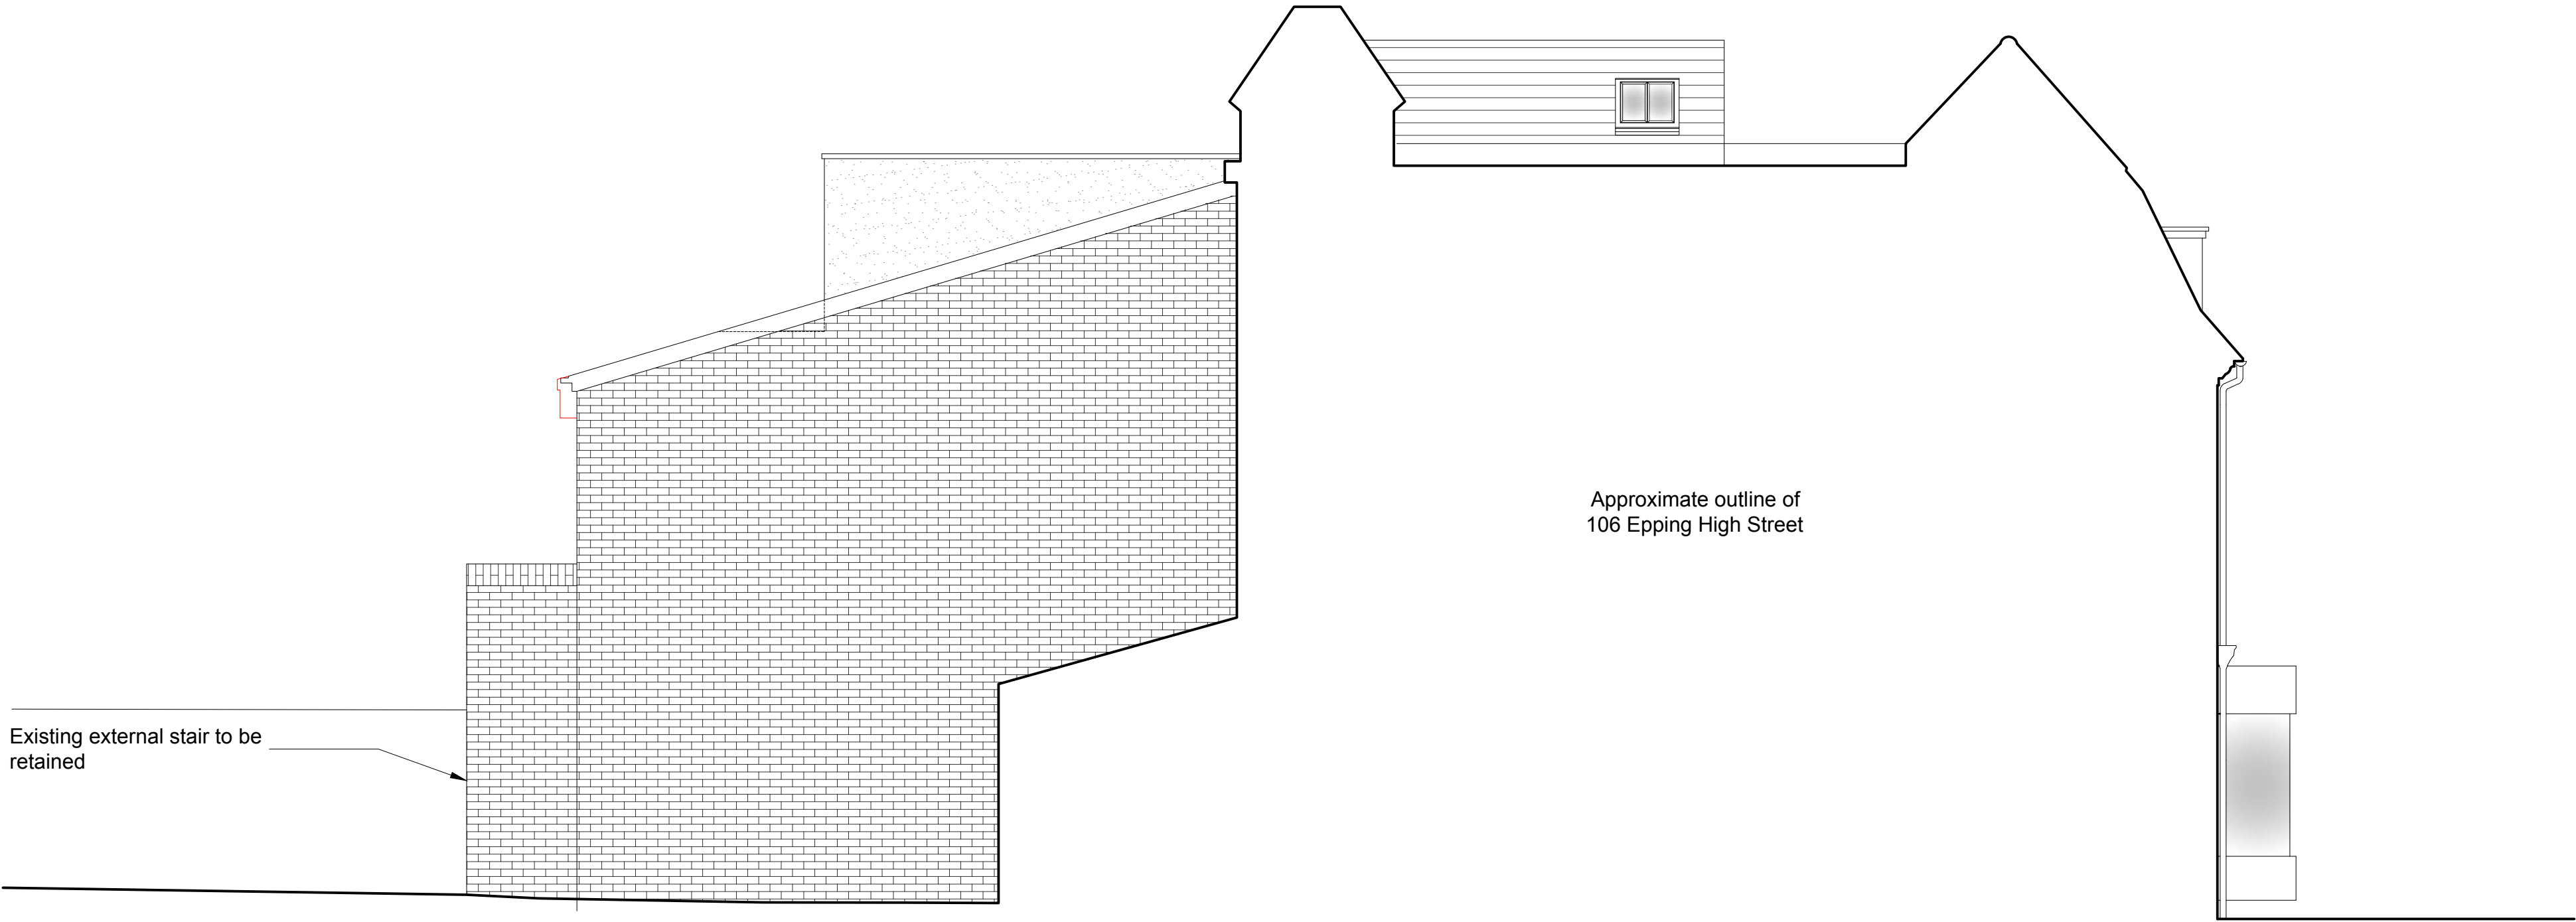


Existing external stair to be retained

Approximate outline of
106 Epping High Street

1:50

Proposed Side Elevation

0m 1m 2m 3m 4m 5m

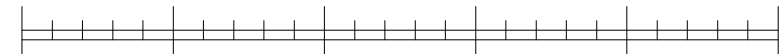

1:50 scale

SCHEME DESIGN SUBJECT TO
STRUCTURAL ENGINEER / SERVICES ENGINEER,
& PLANNERS COMMENT

FOR PLANNING

I * Idd/mm/yy I Description

I By I

BB PARTNERSHIP LTD

CHARTERED ARCHITECTS

Studios 33-34, 10 Hornsey St, London. N7 8EL
Tel 020 7336 8555 - e-mail - architect@bbpartnership.co.uk

client

project
104 Epping High Street
Epping
Essex
CM16 4AF

drawing
Proposed Elevations

date

scale

drawn by

May 19

As shown at A1

CG

drg.no.

revision

FZM_104

-

© 2018 BB PARTNERSHIP LIMITED - ALL RIGHTS RESERVED
DO NOT SCALE - CHECK ALL DIMENSIONS ON SITE