



# LOCATION PLAN

SCALE: 1:1250

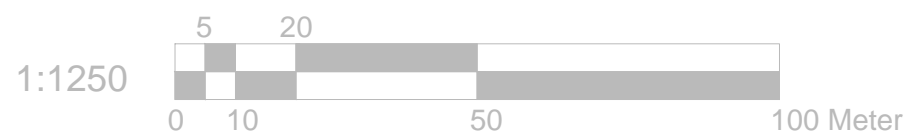

REFERENCE DRAWINGS		GENERAL NOTES		No		DATE		REVISION		BY		CHK		CONSULTANT		DRAWN		CLIENT/PROJECT		DRAWING No.	
		This drawing is for planning use only do not use this drawing for any purpose other than that for which it was issued. Structural Design and Building Control Approval is required before construction commences. This drawing is subject to copyright do not reproduce this drawing without prior permission.												<div></div> <div>CIVIL ENGINEERS STRUCTURAL ENGINEERS ARCHITECTURAL DESIGNERS</div> <div>Contact: 07947249323</div>		MK		10 BARNCROFT GREEN		D14	
								A.R													
								PROJECT NO.													
																		TITLE		SCALE: 1:1250 @A3	
																		SITE LOCATION		DATE: 21-11-2020	