



(c) Crown Copyright and database rights 2012 Ordnance Survey 100019345

Date: 23/10/13

Scale: 1:1083

Map Centre: 543113.6,196577.8

Data updated: 16/08/13


Clean Water Plan A4

Based on the Ordnance Survey Map with the sanction of the Controller of H.M. Stationary Office License Number:- 100019345. This map is to be used for the purposes of viewing the location of Thames Water plant only. Any other uses of the map data or further copies are not permitted. The position of the apparatus shown on this plan is given without obligation and warranty, and the accuracy cannot be guaranteed. This information is valid for the date printed. Service pipes are not shown but their presence should be anticipated. No liability of any kind whatsoever is accepted by Thames Water for any error or omission. The actual position of mains and services must be verified on site before any works are undertaken.

Water Main		Meter	
Private Water		Valve	
Proposed Water		Hydrant	
Abandoned Asset		End Item	

agreenhalgh@pellings.co.uk



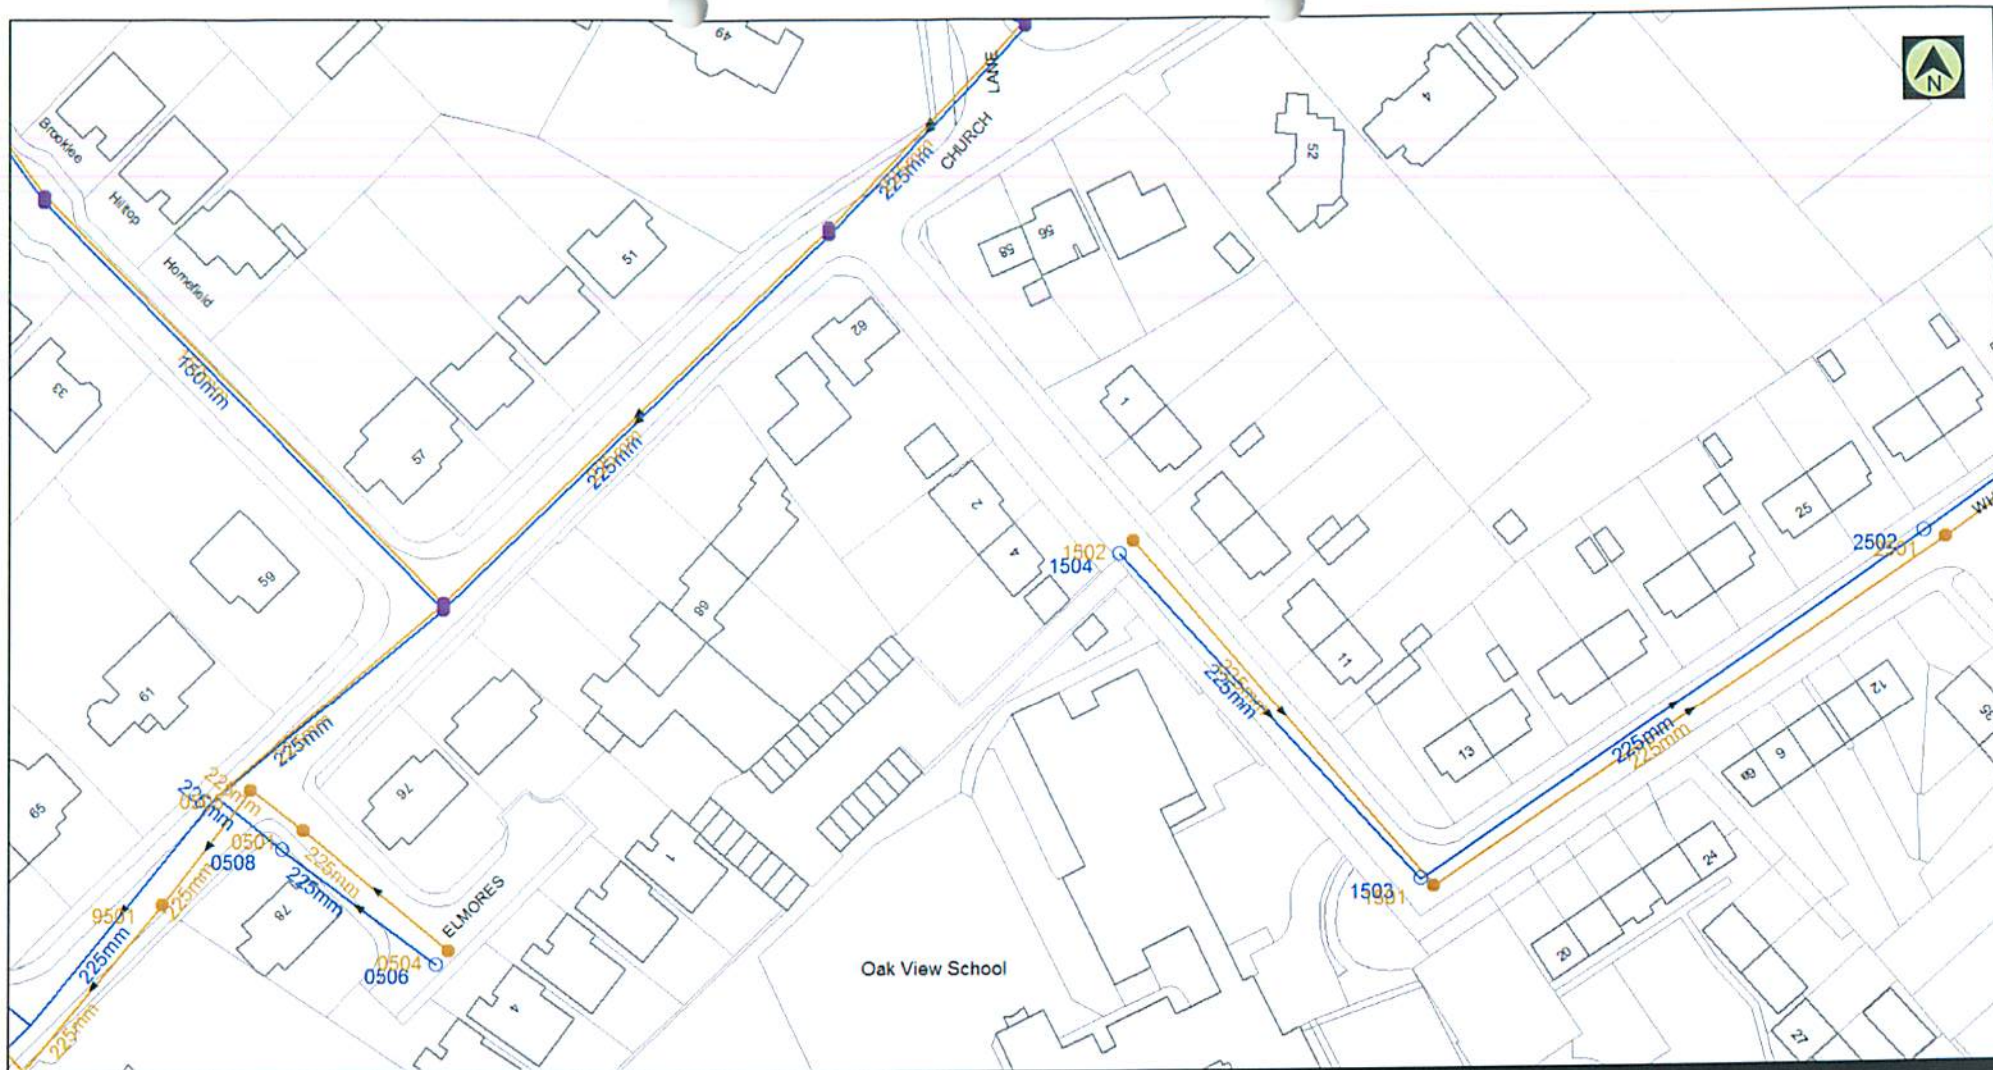

(c) Crown Copyright and database rights 2012 Ordnance Survey 100019345

Date: 23/10/13

Scale: 1:1083

Map Centre: 543113.6,196577.8

Data updated: 16/08/13

Wastewater Plan A4

Based on the Ordnance Survey Map with the sanction of the Controller of H.M. Stationary Office License Number:- 100019345. This map is to be used for the purposes of viewing the location of Thames Water plant only. Any other uses of the map data or other copies are not permitted. The position of the apparatus shown on this plan is given without obligation and warranty, and the accuracy cannot be guaranteed. This information is valid for the date printed. Service pipes are not shown but their presence should be anticipated. No liability of any kind whatsoever is accepted by Thames Water for any error or omission. The actual position of mains and services must be verified on site before any works are undertaken.

Foul Sewer	Orange line	Foul Manhole	Orange circle
Surface Sewer	Blue line	Surface Manhole	Blue circle
Combined Sewer	Red line	Combined Manhole	Red circle
Abandoned Sewer	Yellow line	Abandoned Manhole	Yellow circle
Pressure Main	Purple line	Other Manhole	Purple circle
Private Asset (Colour denotes effluent type)	Dashed line	End Item	Black circle
Proposed Asset (Colour denotes effluent type)	Dotted line	S104 Boundary	Green outline

agreenhalgh@pellings.co.uk

