

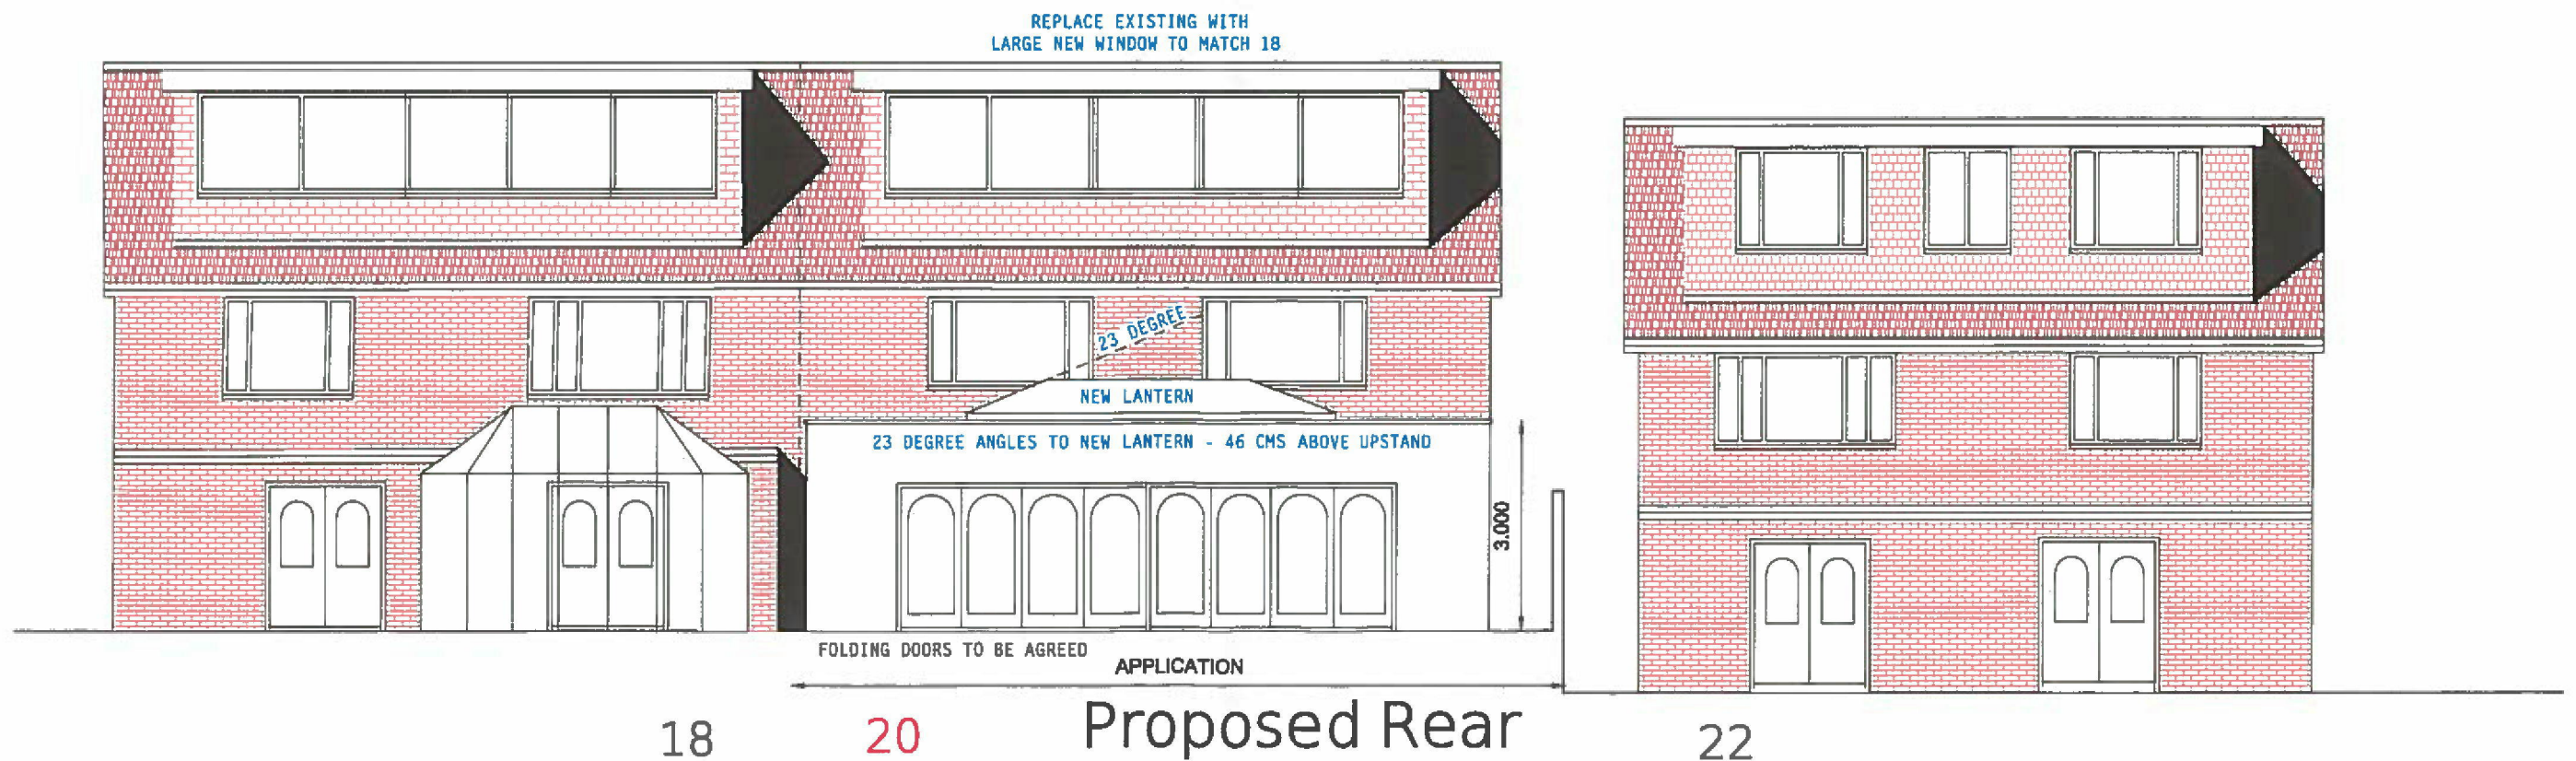


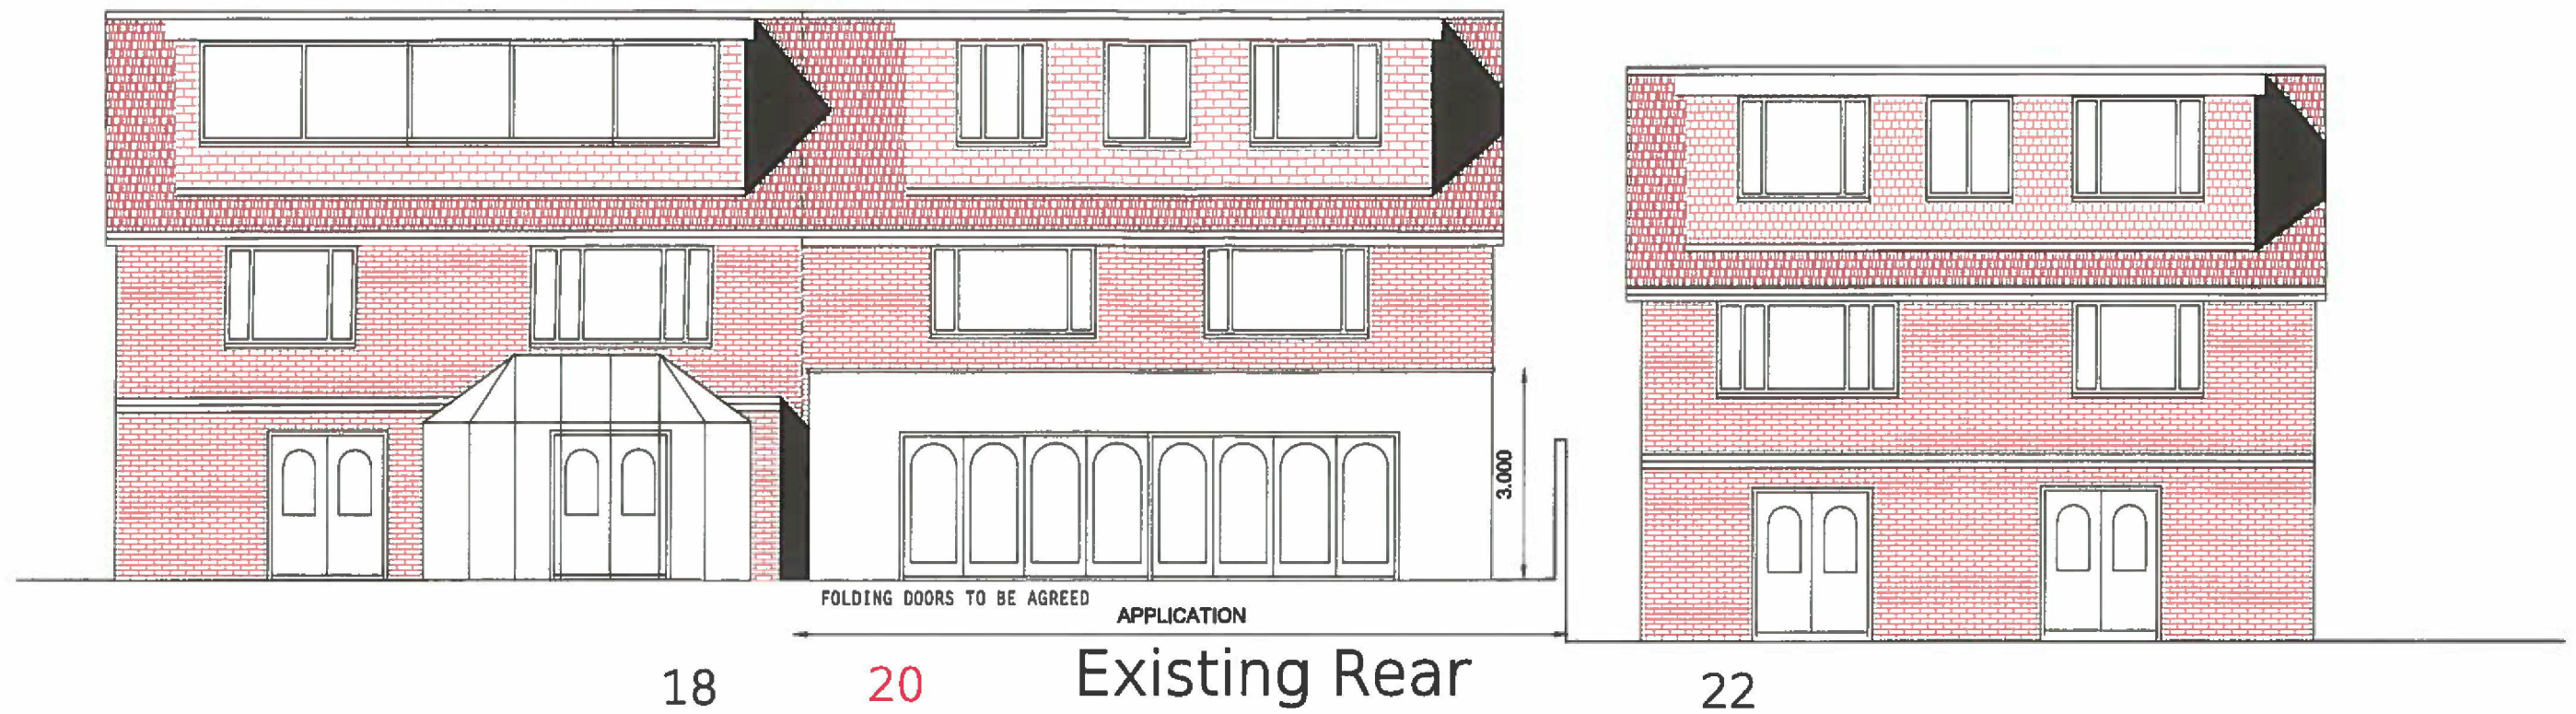

Revisions	

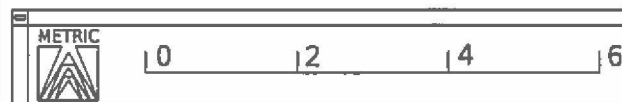

Planning Application

A3

Bedford Flanagan
Architect and Planner
07889058869

20 WELLFIELDS
LOUGHTON IG10 1NX

Crimea House 6b Back Lane
Wymondham NR18 0QB

1-100
Scale relates
A3 drawings SR4 30