


REMOVE EXISTING TILES AND VENTS
AND REPLACE TILES ON BREATHABLE ROOF FELT

PROVIDE 3 NEW DORMER WINDOWS



22

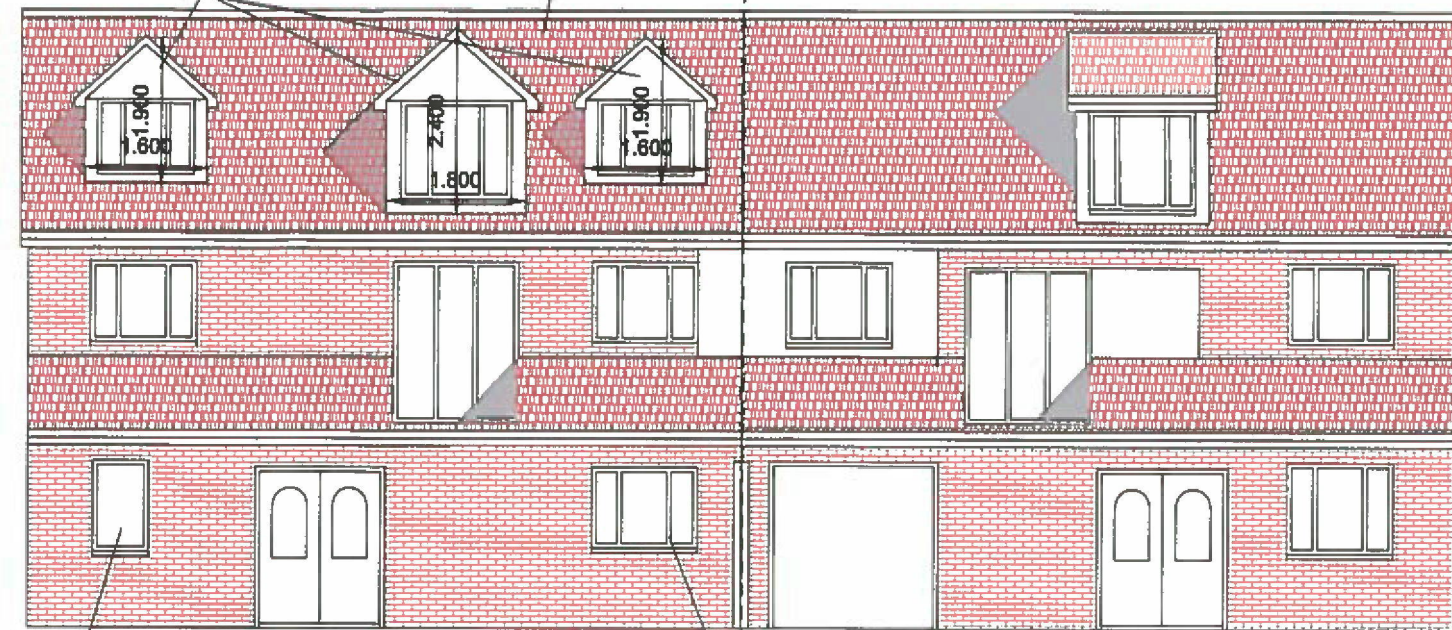

Proposed Front

REPLACE EXISTING GARAGE
DOOR WITH WINDOW

20 18

REPLACE EXISTING WINDOW
WITH SMALLER WINDOW

APPLICATION



22




Existing Front

20 18

APPLICATION

ELEVATIONS

Revisions	

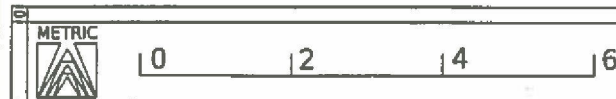

Planning Application

A3

Bedford Flanagan
Architect and Planner
07889058869

20 WELLFIELDS
LOUGHTON IG10 1NX

Crimea House 6b Back Lane
Wymondham NR18 0QB

1-100
Scale relates
A3 drawings SR4 31