




Note
This drawing is not to be scaled. Use figured dimensions only. All dimensions are to be checked on site and any discrepancies, errors or omissions are to be reported to the architect prior to commencement of works.

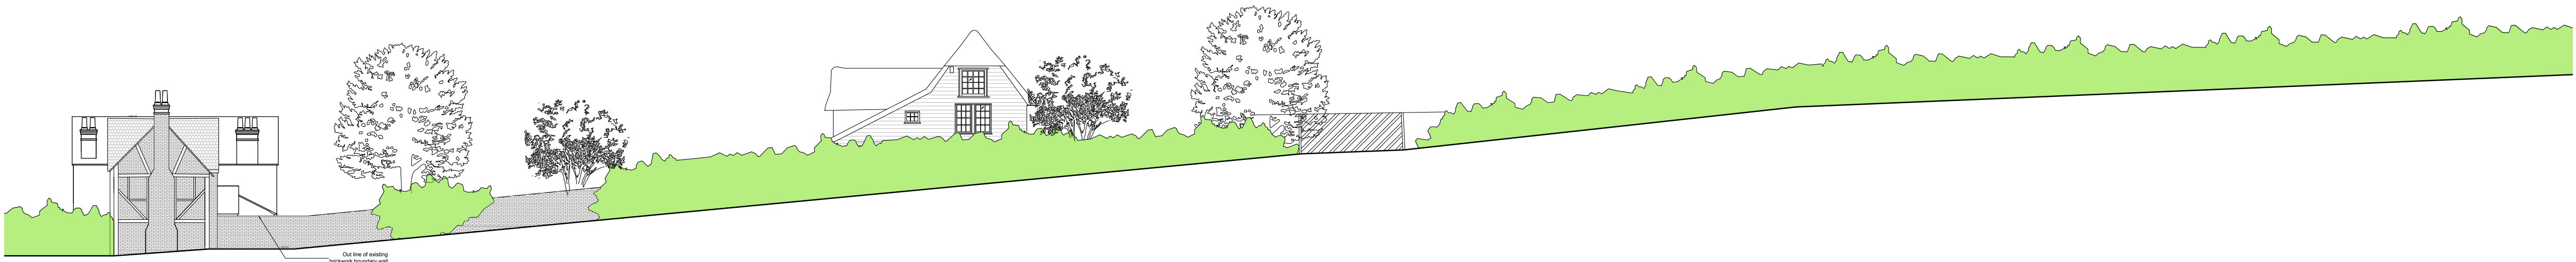

EXISTING STREET SCENE (PUDDING LANE)

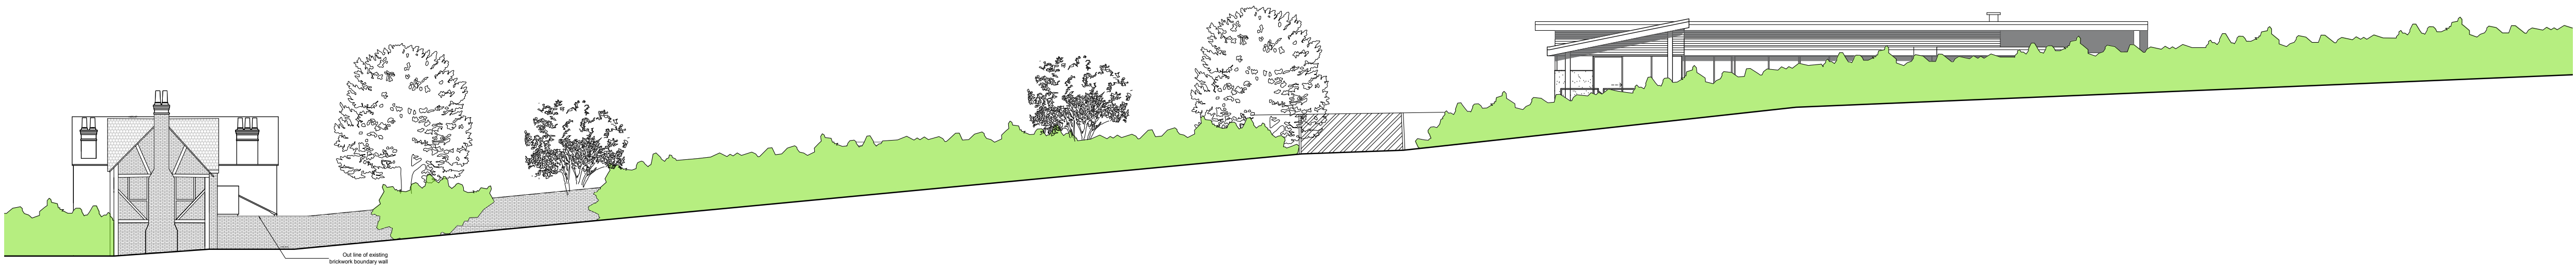

PROPOSED STREET SCENE (PUDDING LANE)

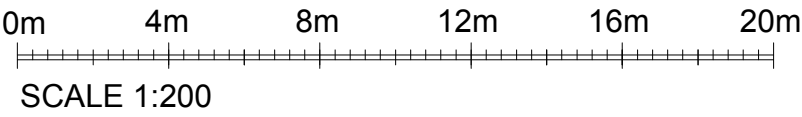

ALL DIMENSIONS APPROXIMATE

SCHEME DESIGN SUBJECT TO
STRUCTURAL ENGINEER /SERVICES ENGINEER,
& PLANNERS COMMENT

FOR PLANNING

I A 10/9/09/19 I Elevation revisions IHY I

BB PARTNERSHIP LTD
C H A R T E R E D A R C H I T E C T S

Studios 33-34, 10 Hornsey St, London. N7 8EL
Tel 020 7336 8555 - e-mail - architect@bbpartnership.co.uk

client		
project Patsalls, Pudding Lane, Chigwell, IG7 6BY		
drawing Existing and Proposed Elevations Streetscape (Pudding Lane)		
date Sept 19	scale 1:200	drawn by HY
drg.no. FGA_212	revision A	

© 2018 BB PARTNERSHIP LIMITED - ALL RIGHTS RESERVED
CHECK ALL DIMENSIONS ON SITE