

Elevation A



Elevation C


0 0.5 1 2 3 4 5 


## scale 1:100

- Notes 1. Drawing used for the status indicated only 2. All dimensions and setting
- out shall be checked and confirmed and any discrepancies to be reported
- to the Architect prior to commencement of any work 3. All work and materials to be
- in accordance with current statutory legislation, relevant codes of practice and British Standards
- 4. Drawing to be read in accordance with relevant consultants and sub-contractors drawings and

10m


specifications 5. This drawing is the property of Clear Architects Ltd and is not to be used in whole or in part without written consent

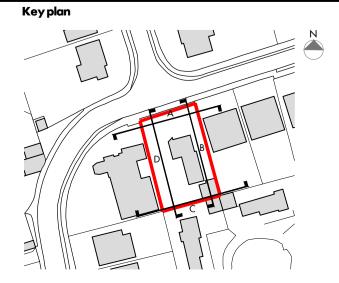

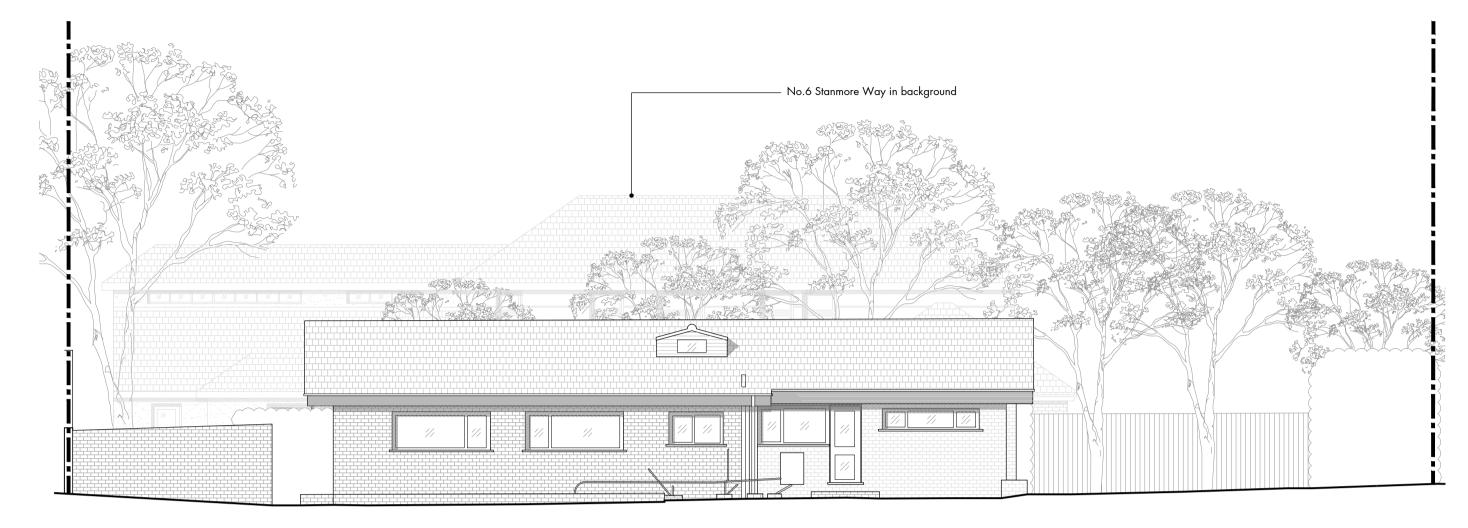

Elevation B



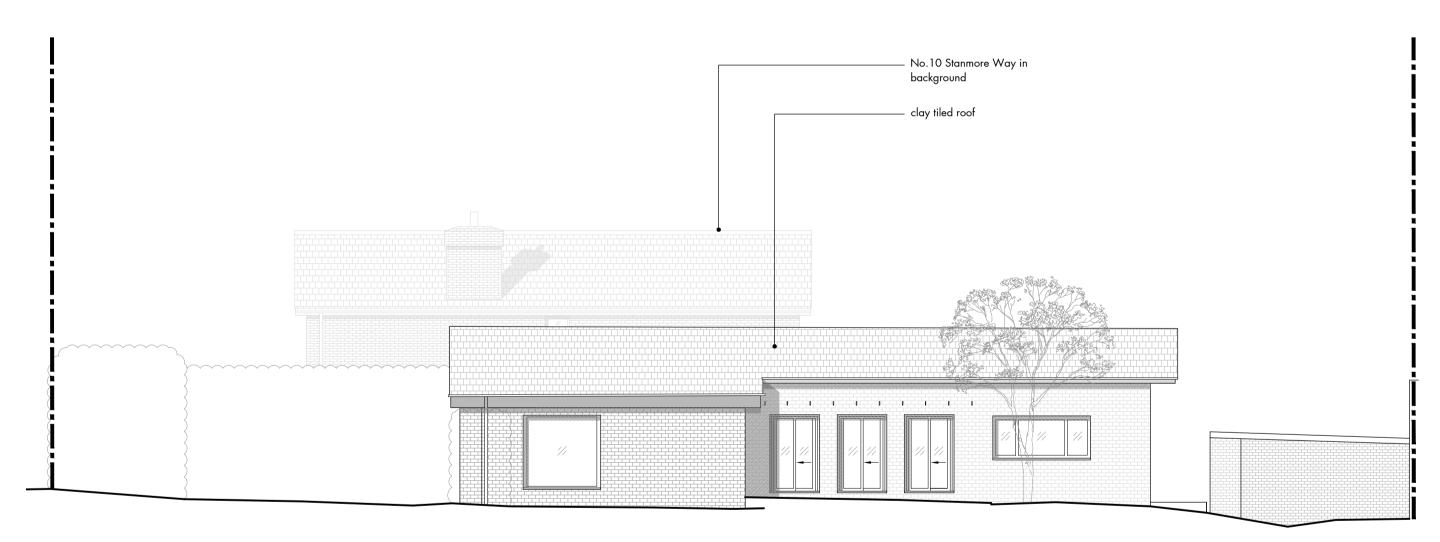

Elevation D

	Revision	Date	<b>Drawn By</b>	<b>Checked By</b>	<b>Drawing Status</b>	
-	issued to planning	02/03/20	-	-	Planning	
A	issued to planning	01/03/21	-	-		
					Scale	Sheet
					1:100	A1
					<b>Drawn By</b>	Checked By



- Should exact clarification of boundary be required then a third party boundary professional must be appointed

- Main contractor to ensure all construction, including both superstructure and substructure stays within site boundary at all times

## Project 8 Stanmore Way Loughton, Essex IG10 2SA

Title Existing Elevations

Drawing No. 378-EX-03

Rev А

Date Mar-20 clear.

The Studio 38 Church Hill Loughton Essex, IG10 1LA

Tel +44 (0)208 502 5585 www.cleararchitects.co.uk