




Legend

 Site Boundary
- 9.64Ha

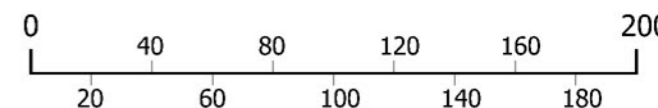

Project
**LUXBOROUGH LANE,
CHIGWELL**
Drawing Title
SITE LOCATION PLAN

Date 16.11.11	Scale 1:2500@A3	Drawn by M.D.	Check by N.S.
Project No 20575	Drawing No 01	Revision -	

**BARTON
WILLMORE**

Planning • Master Planning & Urban Design
Architecture • Landscape Planning & Design • Project Services
Environmental & Sustainability Assessment • Graphic Design

bartonwillmore.co.uk

