


Note: No 5 Ashley Grove loft/roof extension granted planning approval Ref: EPF/0488/19

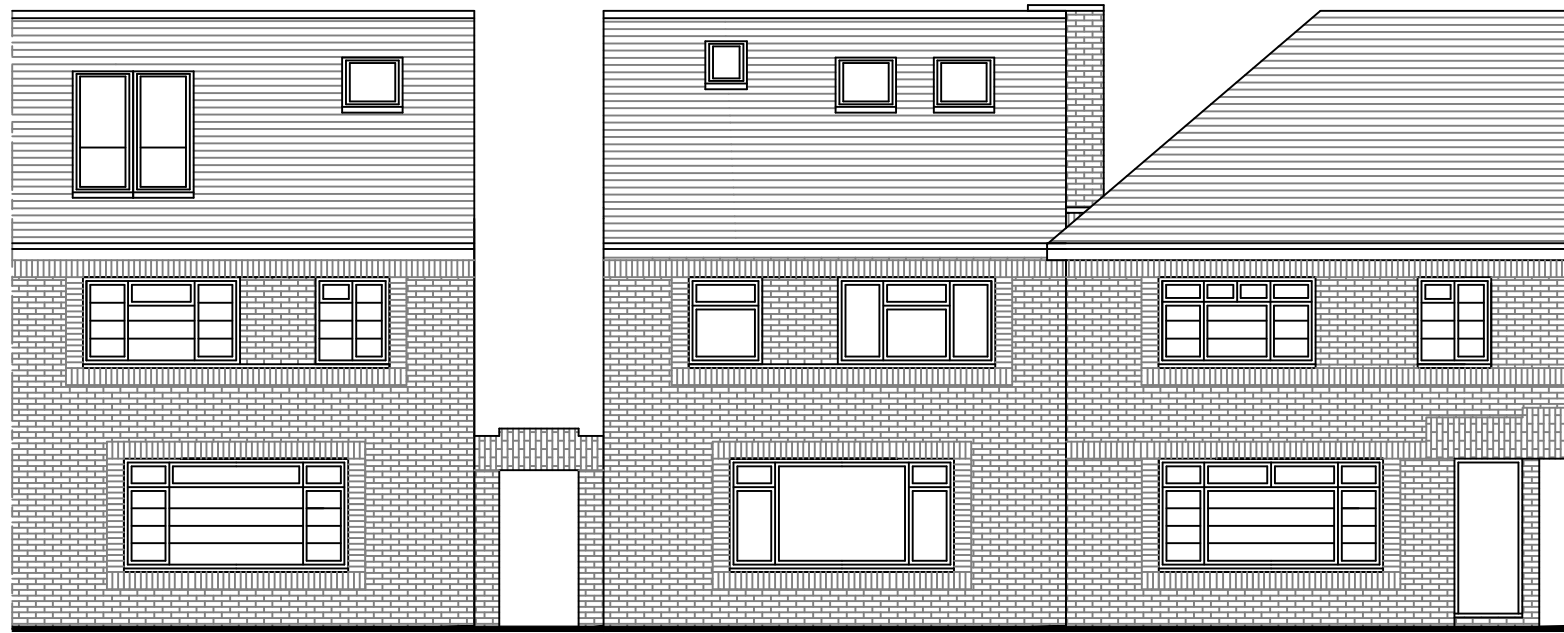


No 5 Ashley Grove

No 6 Ashley Grove

No 7 Ashley Grove

PROPOSED STREETSCENE

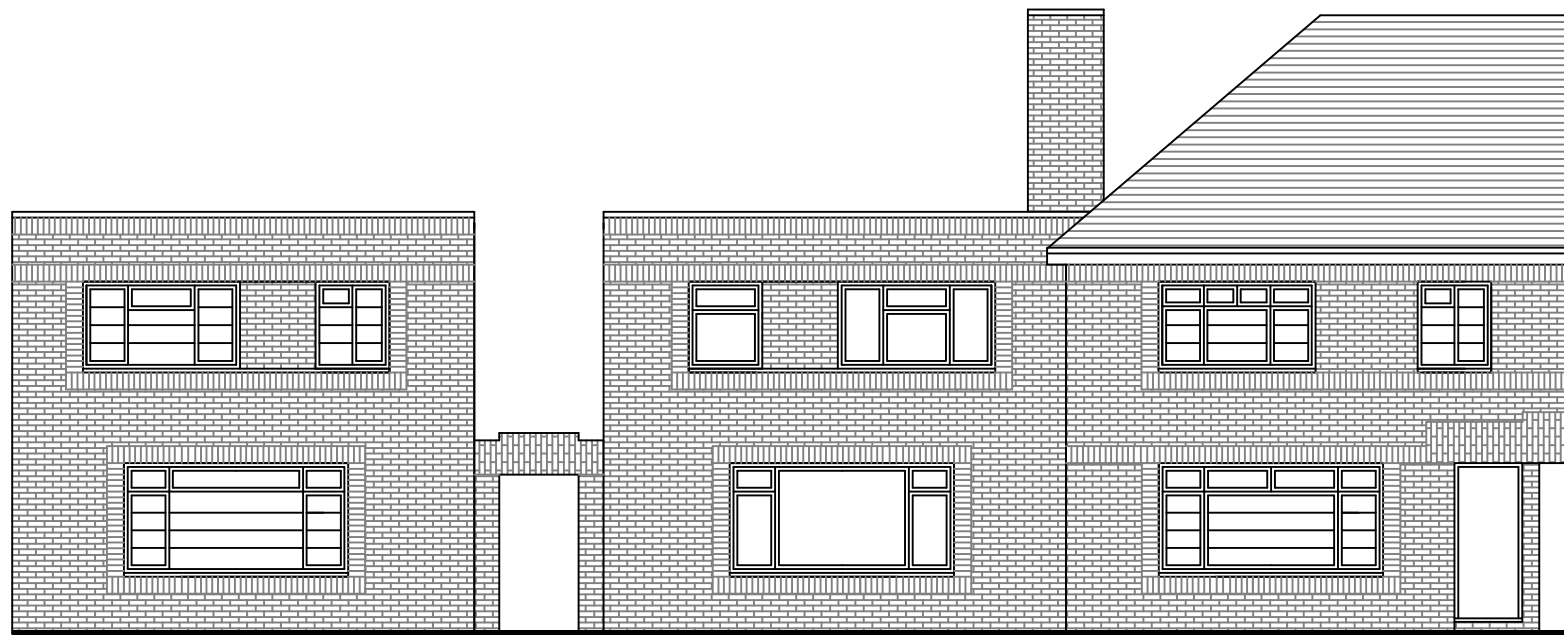


No 5 Ashley Grove

No 6 Ashley Grove

No 7 Ashley Grove

EXISTING STREETSCENE

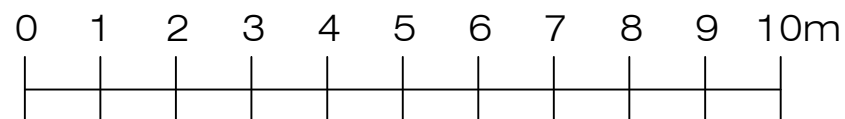

MARK GARROD ARCHITECT
81 The Drive Loughton Essex IG10 1HL
tel: 020 8502 1780 email: markgarrod@btinternet.com

Project
6 ASHLEY GROVE
LOUGHTON ESSEX IG10 1HS

Drawing Title
STREETSCENE

Scale 1:100

Date April 2019 Drawing No

1830-12a

This drawing is the copyright of Mark Garrod Architect