

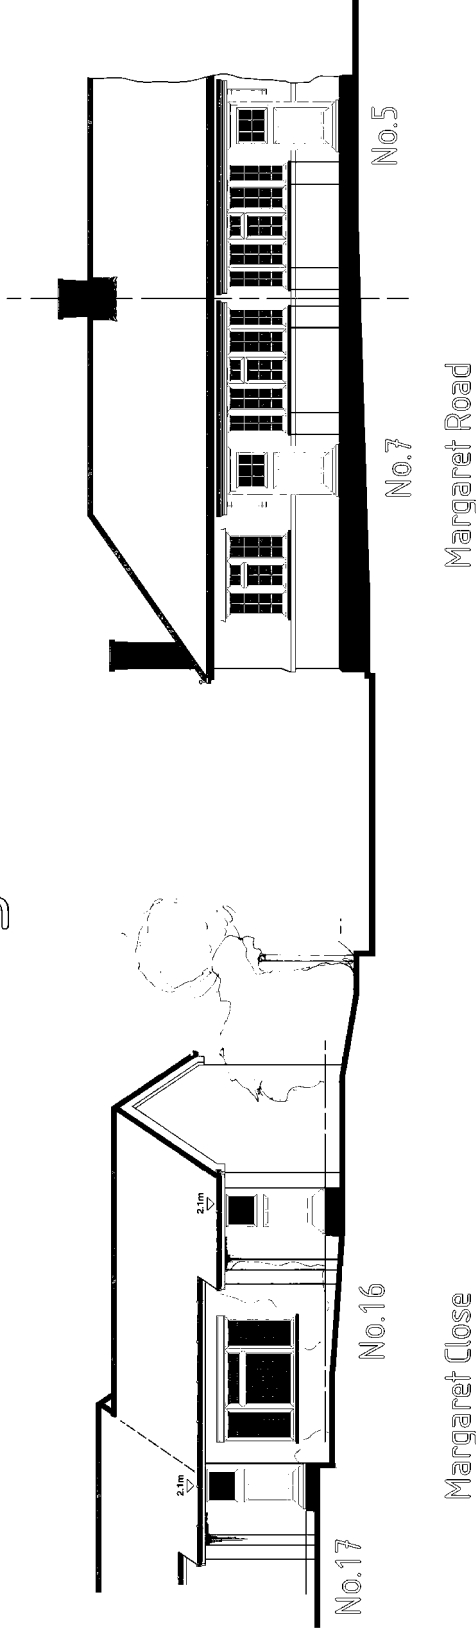


Existing Street Scene

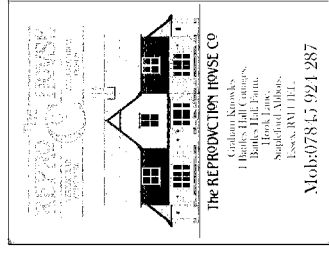

Proposed Street Scene

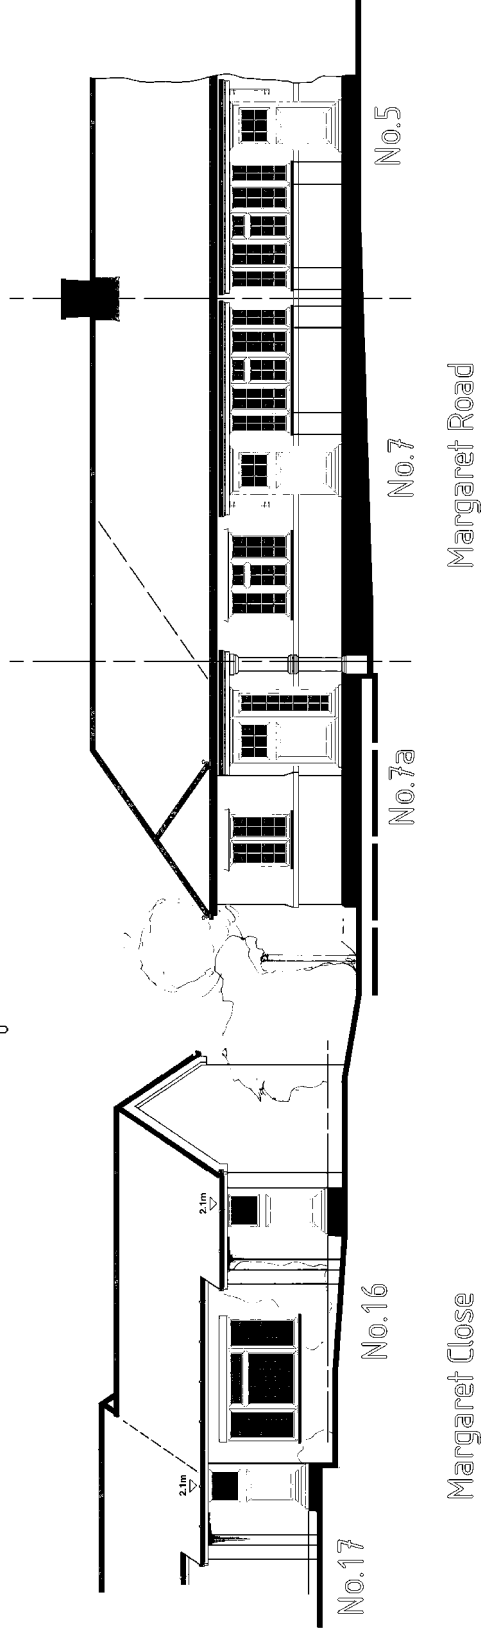

Drawing
Existing / Proposed
Street Scenes

Project
Proposed New Dwelling
Land Adjacent To
No.7 Margaret Road,
Epping, Essex,
CM16 5BP.

Scale : 1:50 @ A1
1:100 @ A3
Date : 02.03.2019
Dwg no. S.E.3

