


NO.2


NO.3

NO.4

NO.5

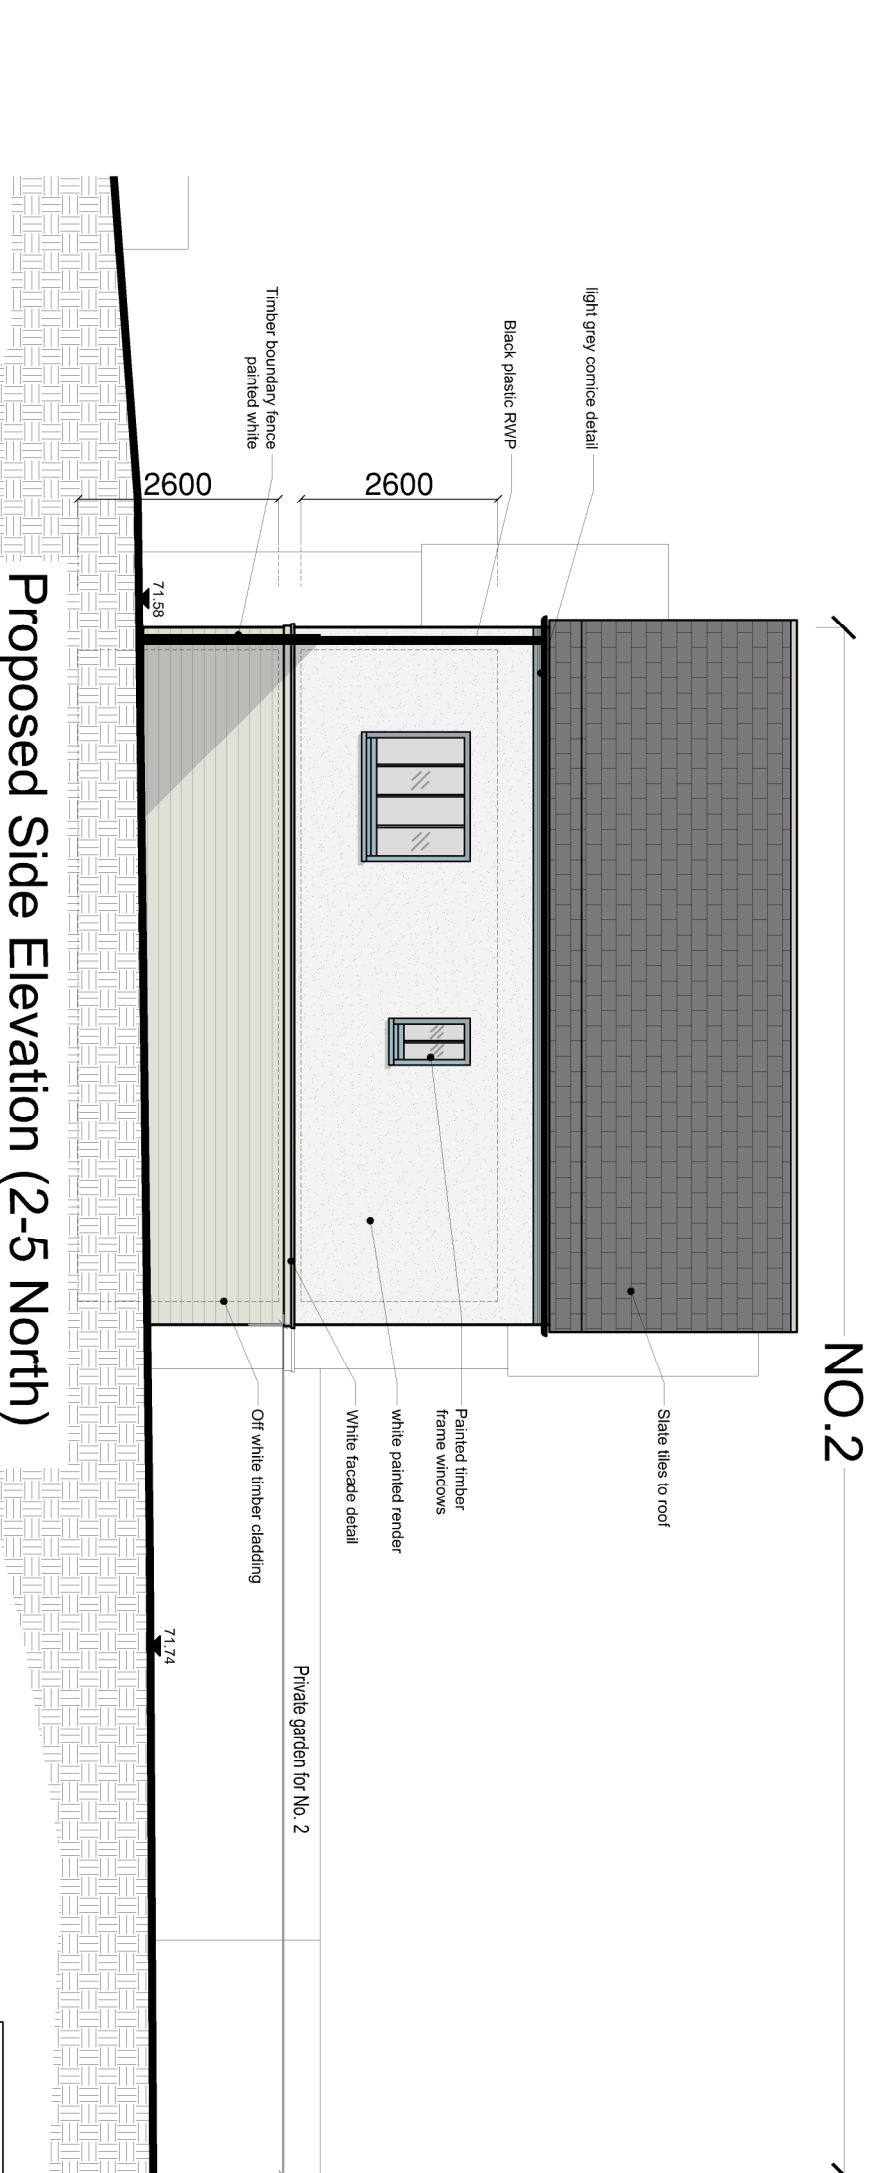

NO.2

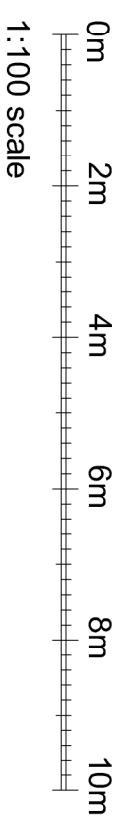

1:100 scale

ALL DIMENSIONS APPROXIMATE

SCHEME DESIGN SUBJECT TO
TREE SURVEY & PLANNERS COMMENT

FOR PLANNING

BB PARTNERSHIP LTD
 CHARTERED ARCHITECTS
 THE TRAFALGAR, 17 REMINGTON STREET, LONDON N1 8DH
 TEL . 020 7336 8555 FAX . 020 7336 8777
 e-mail . architect@bbpartnership.co.uk

project	Travelyan House, Goldings Hill Loughton, IG10 2SP		date	Mar '16	scale	1:100 @ A3	drawn by	TM
drawing	Proposed Elevations Plots 2 to 5		drwg. no	FFK_323	rev			

© 2010 BB PARTNERSHIP LIMITED
 ALL RIGHTS RESERVED

check all dimensions on site ©