


Location Plan

SCALE
1:1250
@ A3

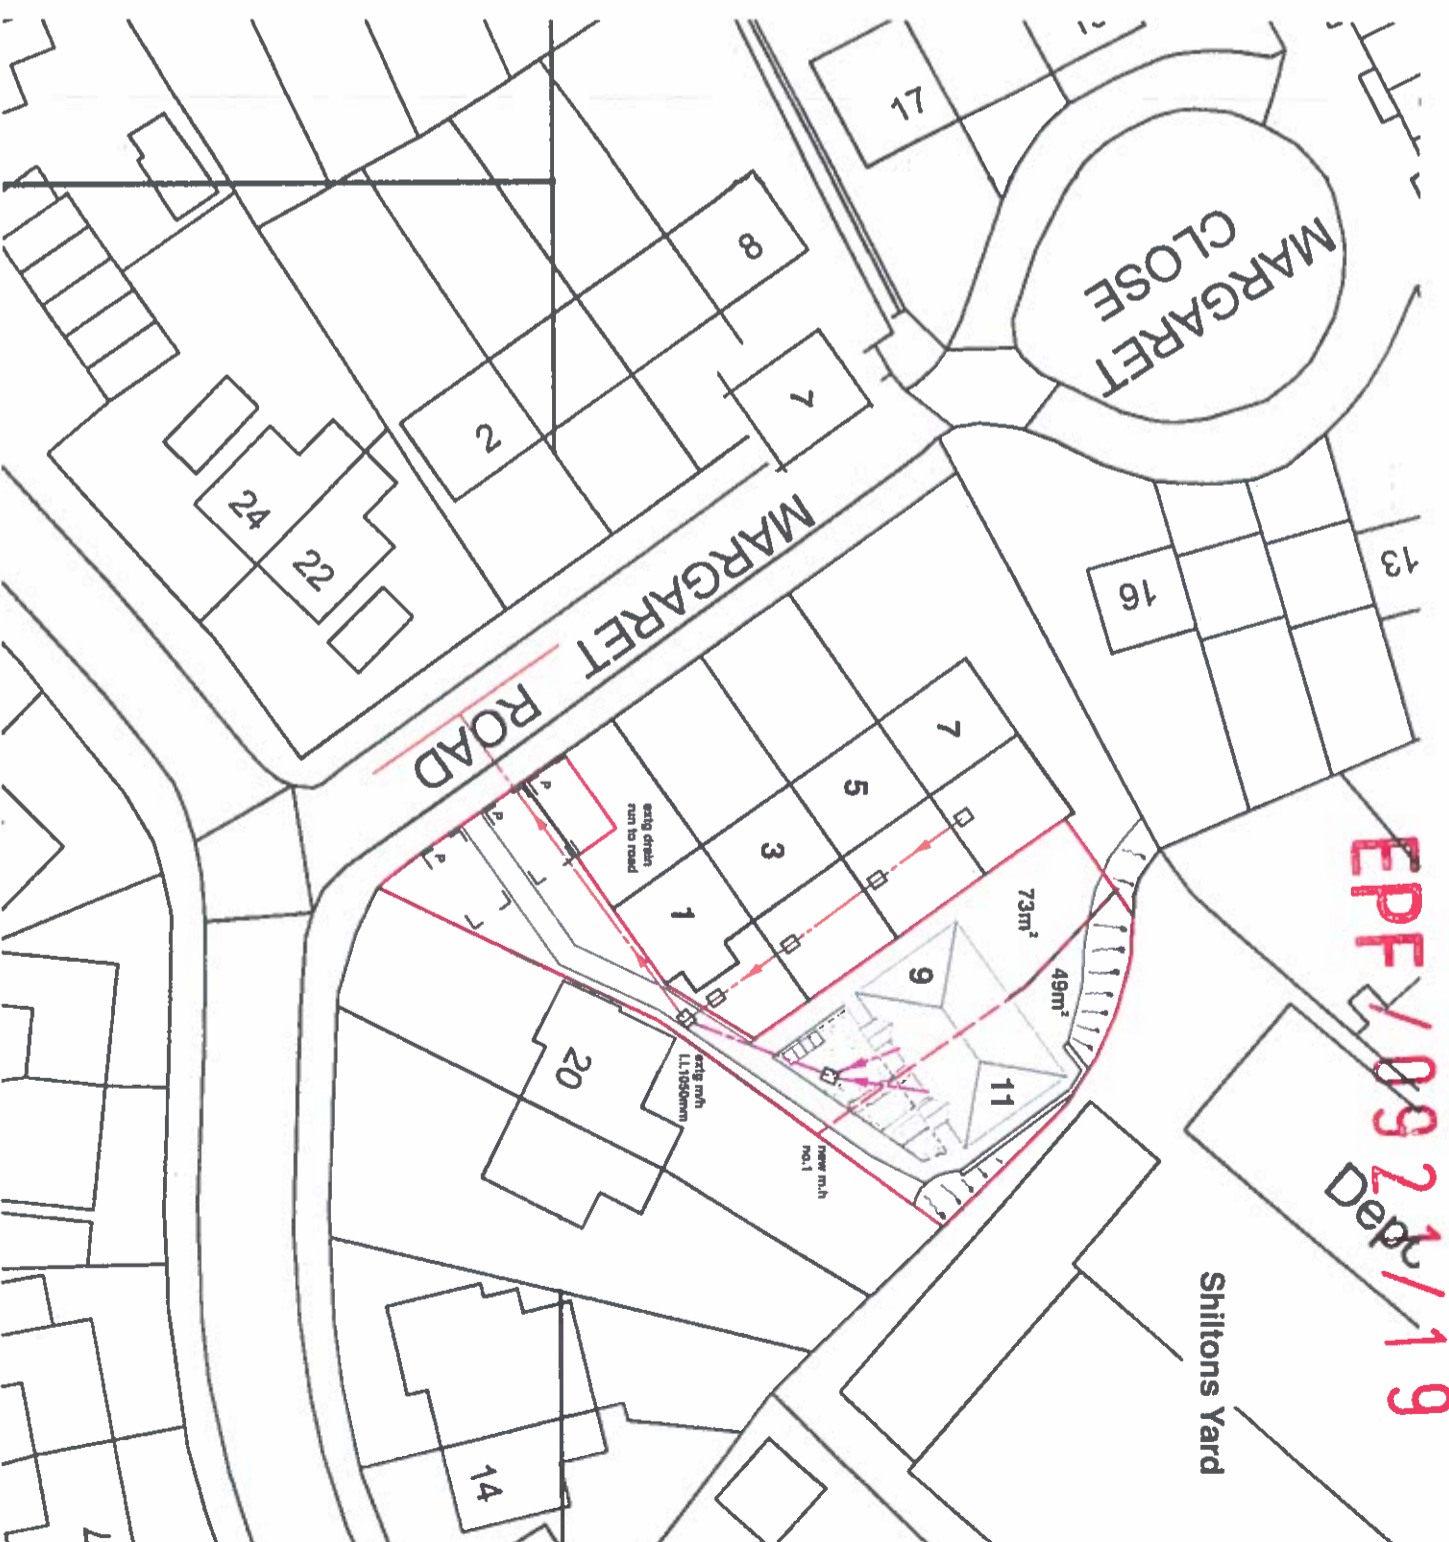

Block Plan

SCALE
1:500
@ A3



EPF/0921/19

Shiltons Yard

Depot

Supplied by: National Map Centre
License number: 100031961
Produced: 09/06/2017
Serial number: 1849037

Drawing
Location / Block Plan

Project
Proposed New Dwellings
Land To Rear Of
Nos 1-7 Margaret Road,
Epping, Essex,
CM16 5BP.



Scale : As Above
Date : 26:02:2019
Dwg no. M.R.2